


Meteorological Equipment

Logger box

Concrete foundation

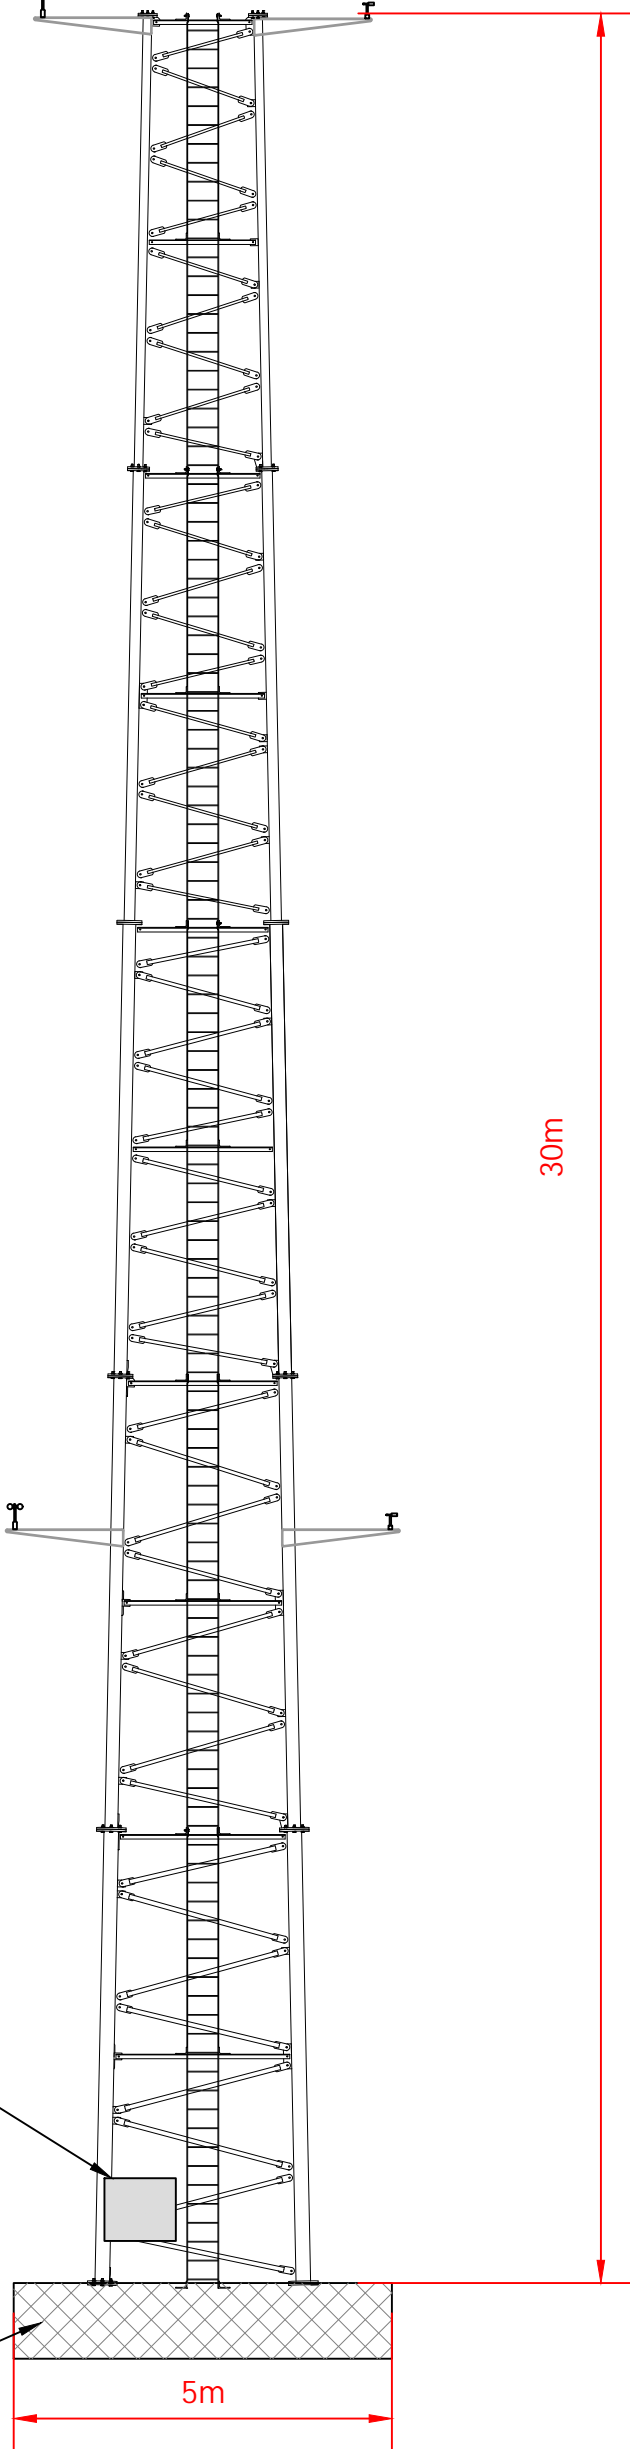

Dimensions shown in meters

Project: Ballynalacken Windfarm

Drawing Title: Met Mast Elevation

Drawing Number: BWF-16

Sheet Size: A3	Scale: 1:100
Drawn by: Conor Brett	Date produced: 24 February 2025



Conor Brett
Ecopower Limited
Zetec House, Purcellsinnh IDA Business Park
Dublin Road, Kilkenny - R95 WV80

Landline - 056-7750140 (Ext 204)
Mobile - +353 (0)87-6531458

ECOPOWER