




Western Elevation

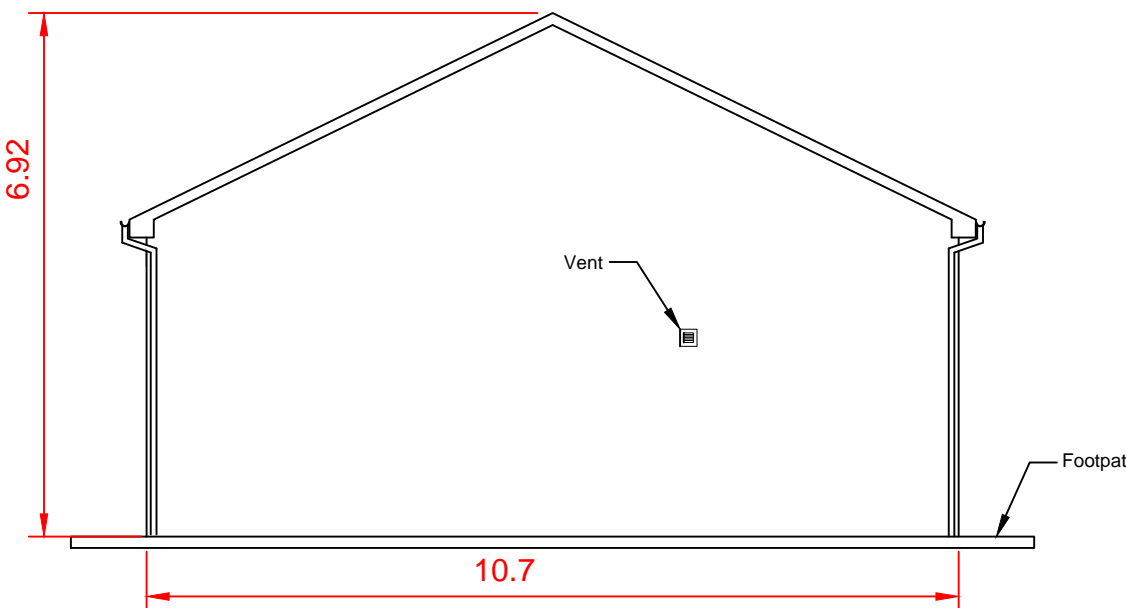


Eastern Elevation

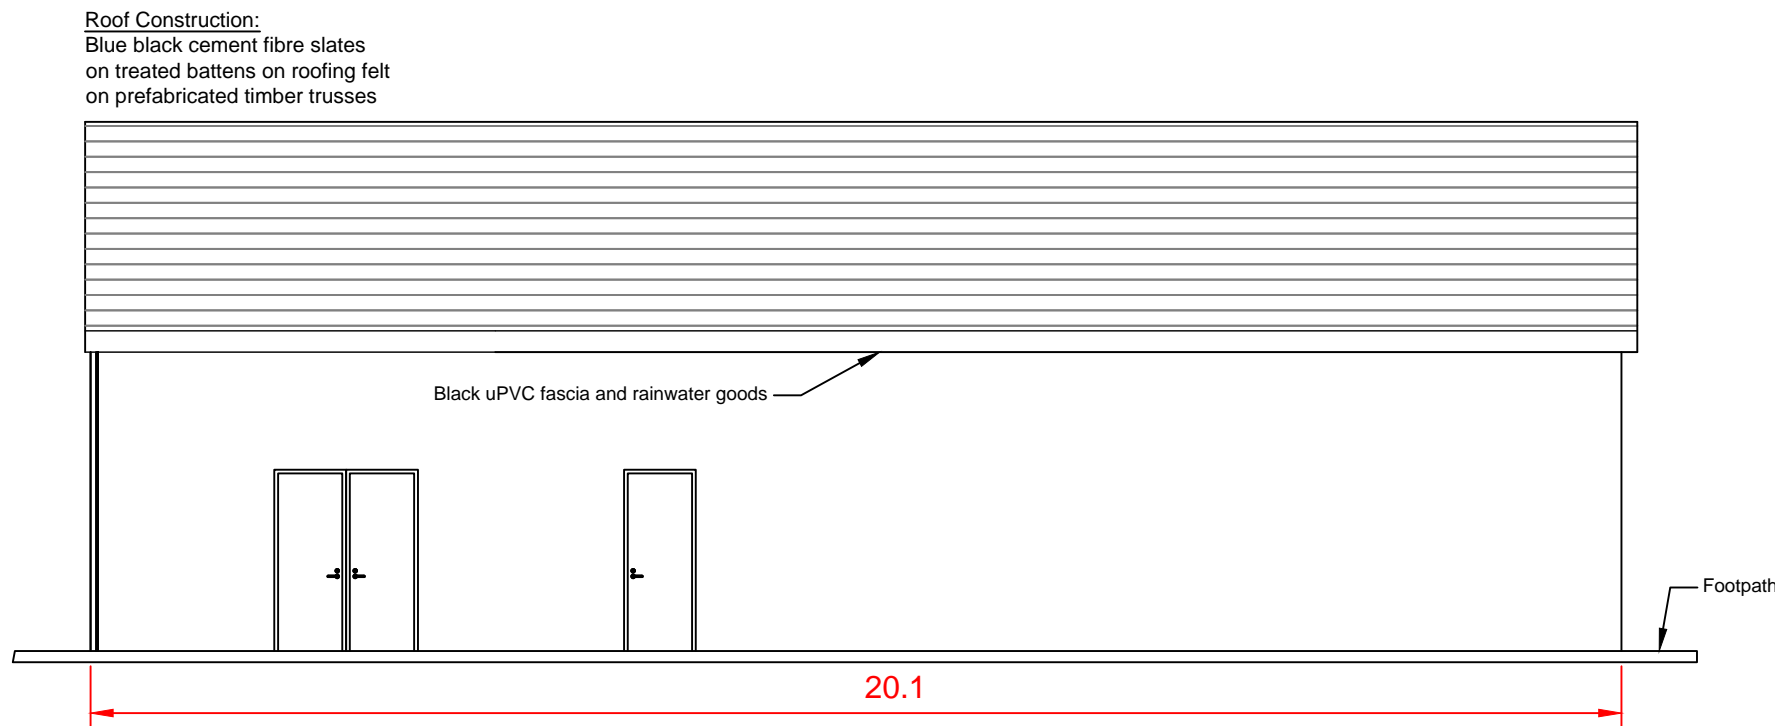


Northern Elevation

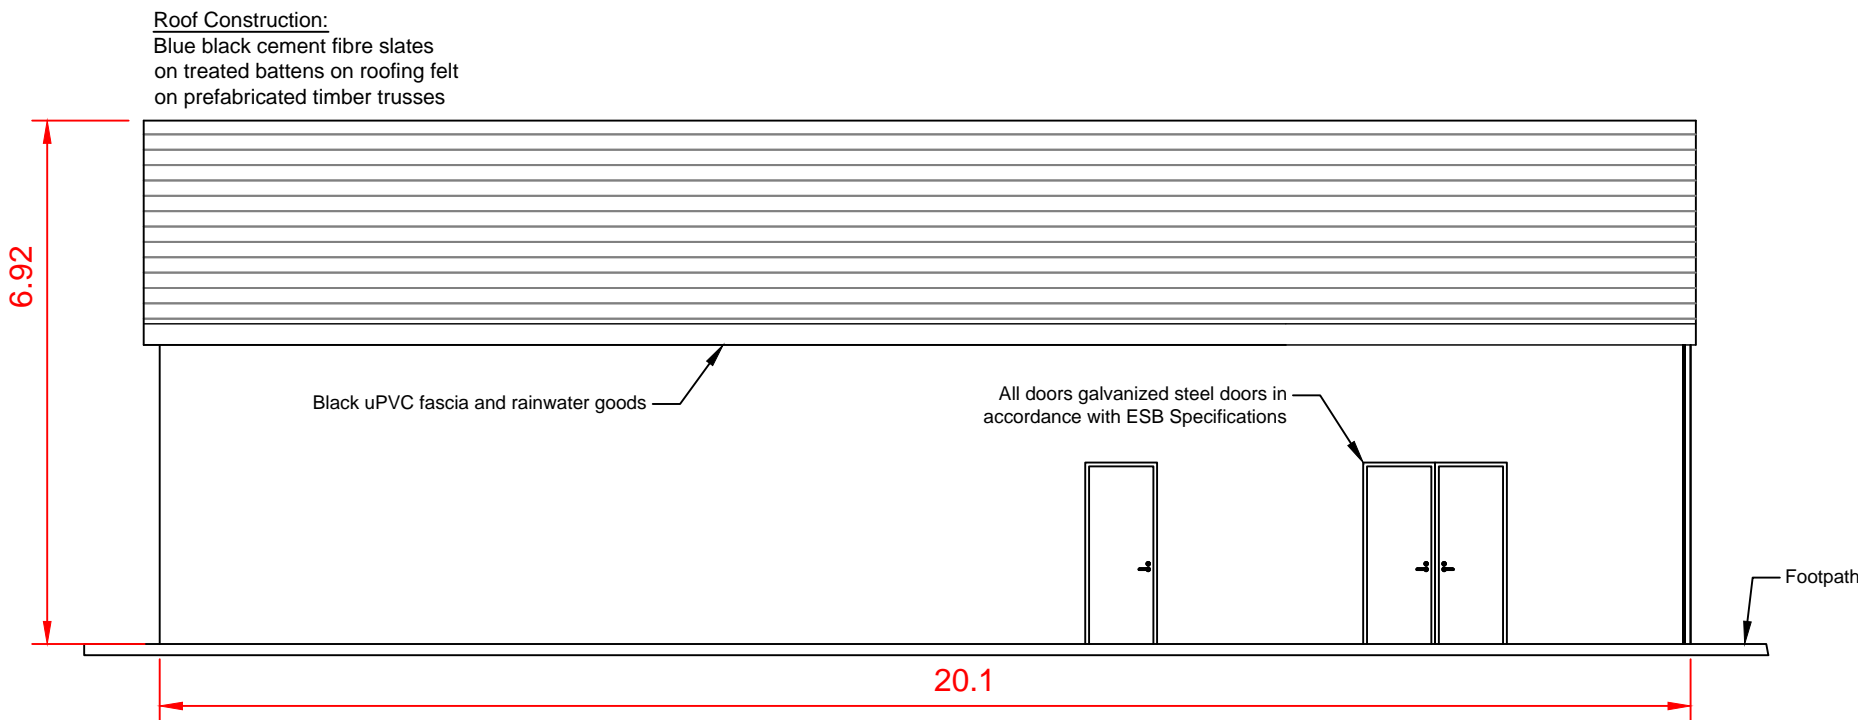

Southern Elevation

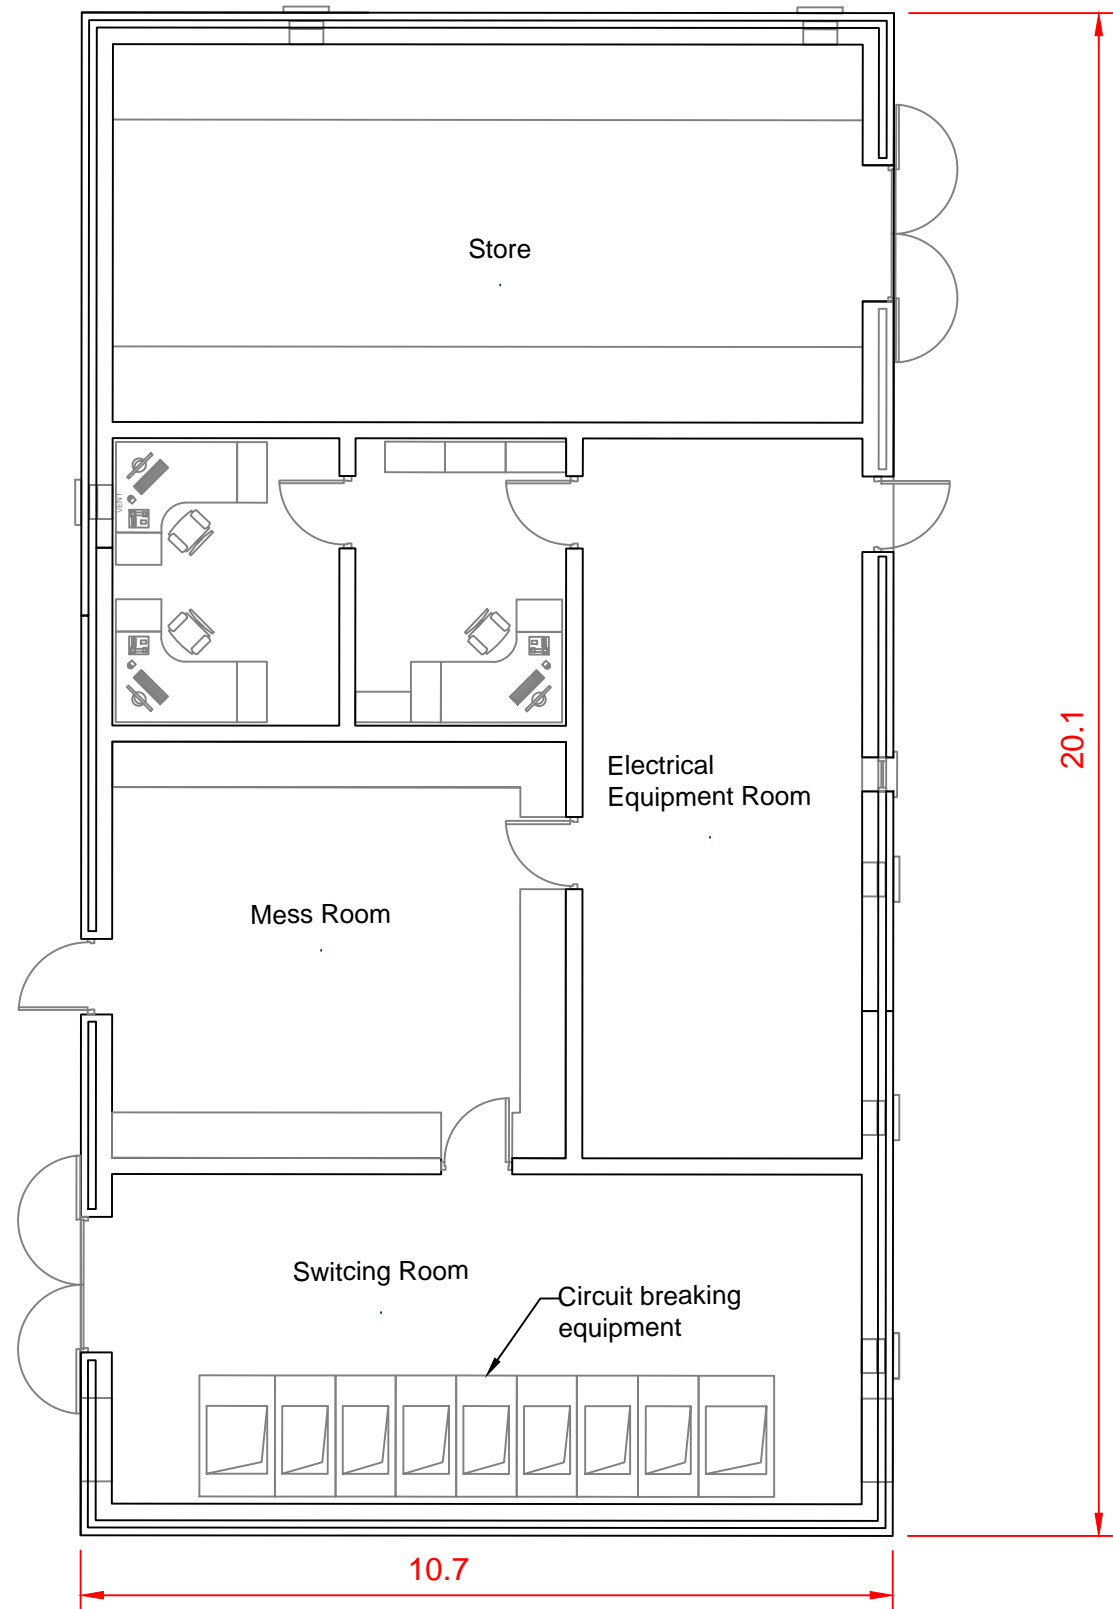

Plan View

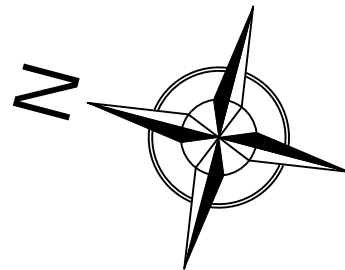


Note:
Dimensions in meters
Internal Building layout to electrical engineers specifications

Project:
Ballynalacken Windfarm

Drawing Title:
Windfarm Control Building

Drawing Number: BWF-19

Sheet Size: A1	Scale: 1 : 100
Drawn by: Conor Brett	Date produced: 24 February 2025

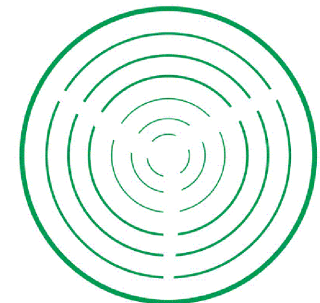

Conor Brett
Ecopower Limited
Zetec House, Purcellsinch IDA Business Park
Dublin Road, Kilkenny - R95 WV80

Landline - 056-7750140 (Ext 204)
Mobile - +353 (0)87-6531458

ECOPOWER