



WINDFARM CABLE LINK CABLES TRENCH SECTION CROSSING  
PUBLIC ROADS

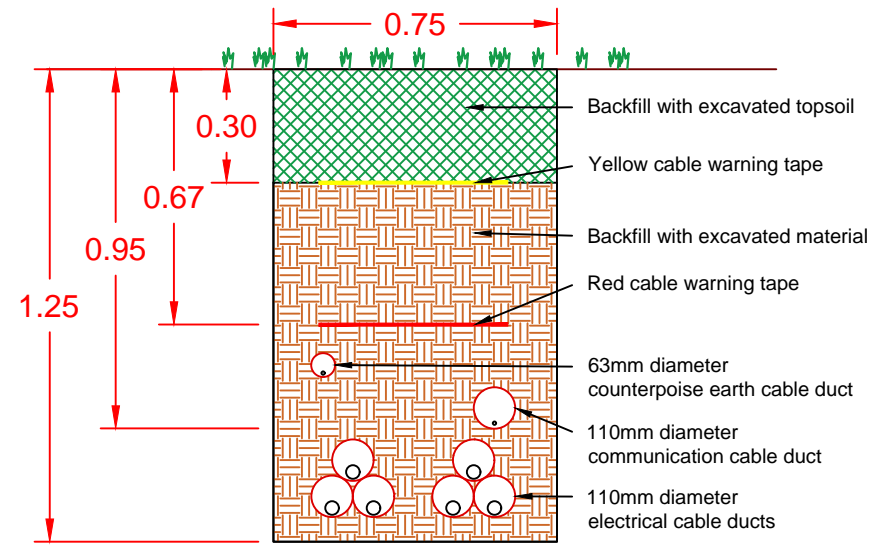

WINDFARM CABLE LINK CABLES TRENCH SECTION THROUGH  
AGRICULTURAL LANDS

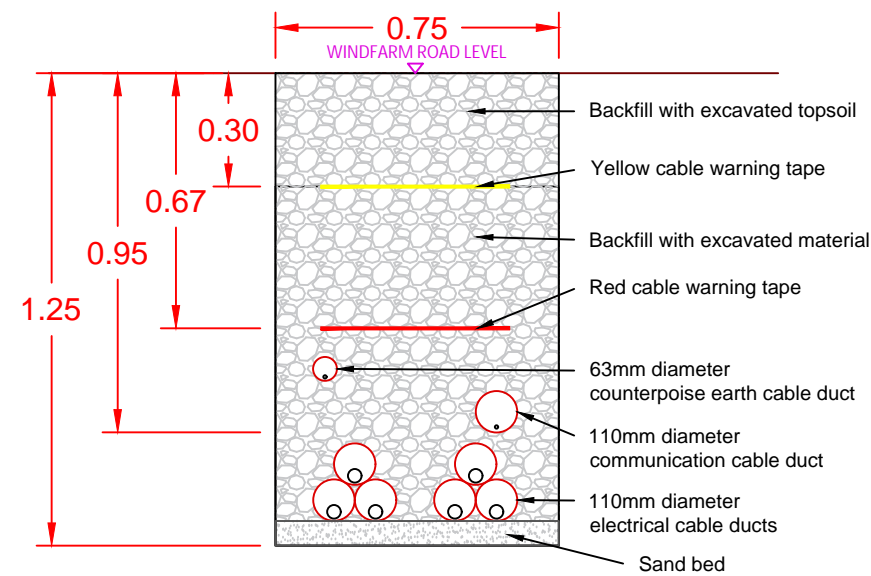

WINDFARM CABLE LINK CABLES TRENCH SECTION THROUGH  
WINDFARM ROADS

Dimensions shown in meters

Project: Ballynalacken Windfarm

Drawing Title: Internal Cable Link Trench Details

Drawing Number: BWF-20

Sheet Size: A3 Scale: 1:20

Drawn by: Conor Brett Date produced: 24 February 2025



Conor Brett  
Ecopower Limited  
Zetec House, Purcellsinn IDA Business Park  
Dublin Road, Kilkenny - R95 WV80

Landline - 056-7750140 (Ext 204)  
Mobile - +353 (0)87-6531458

ECOPOWER