


TYPICAL PLAN OF JOINT BAY ARRANGEMENT

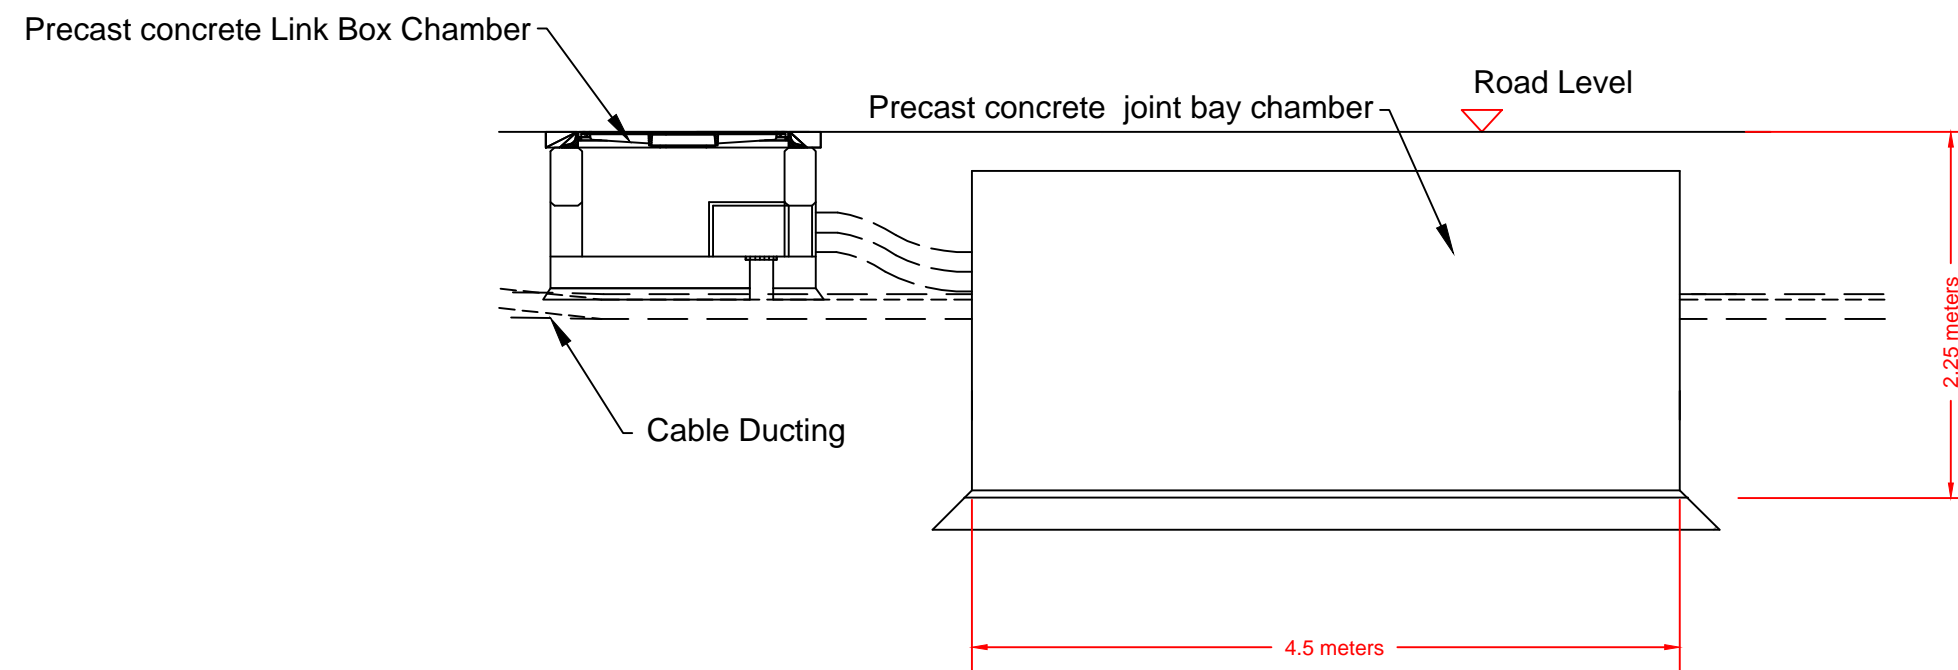

TYPICAL CROSS SECTION OF JOINT BAY ARRANGEMENT - CROSS SECTION

Dimensions shown in meters

Project: Ballynalacken Windfarm

Drawing Title: Internal Cable Link Joint Bay Details

Drawing Number: BWF-21

Sheet Size: A3	Scale: 1:50
Drawn by: Conor Brett	Date produced: 24 February 2025