



TYPICAL PLAN OF JOINT BAY ARRANGEMENT

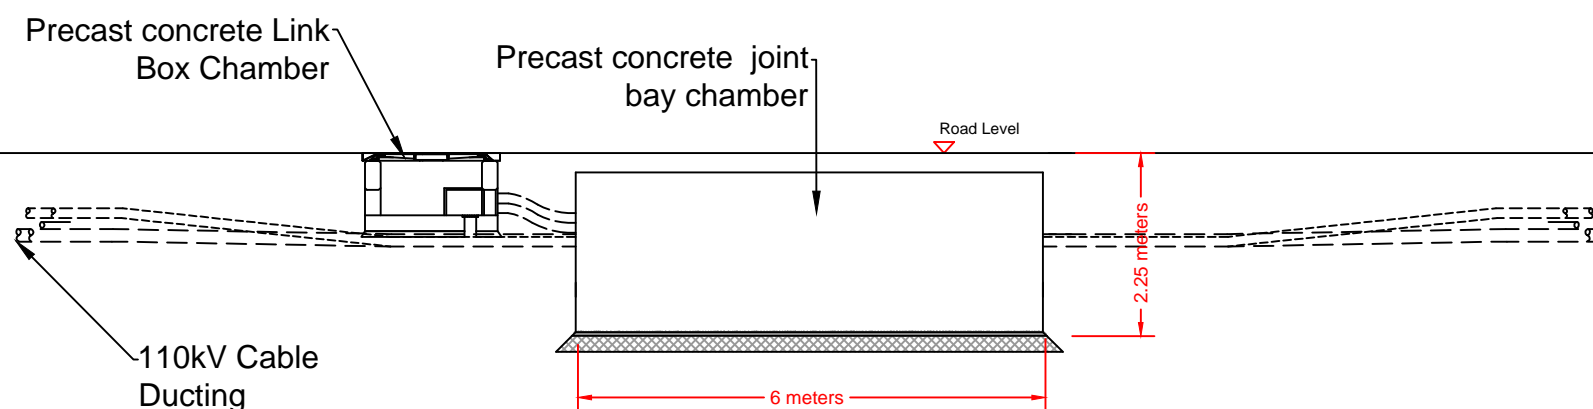

TYPICAL CROSS SECTION OF JOINT BAY ARRANGEMENT - CROSS SECTION A-A

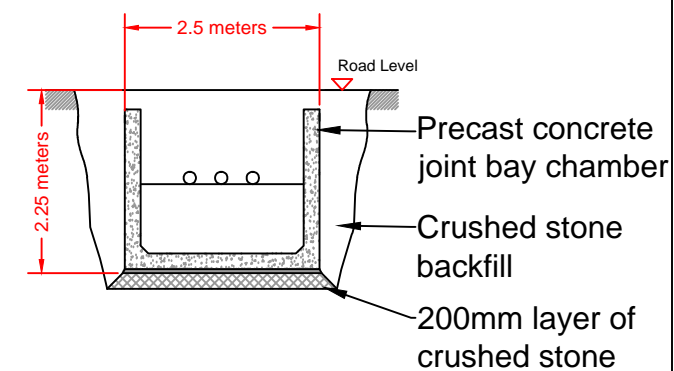

TYPICAL CROSS SECTION OF JOINT BAY ARRANGEMENT - CROSS SECTION B-B

Dimensions shown in meters

Project: Ballynalacken Windfarm

Drawing Title: Grid Connection Joint Bay Details

Drawing Number: BWF-23

Sheet Size: A3	Scale: 1:100
Drawn by: Conor Brett	Date produced: 24 February 2025



Conor Brett
Ecopower Limited
Zetec House, Purcellsinnich IDA Business Park
Dublin Road, Kilkenny - R95 WV80

Landline - 056-7750140 (Ext 204)
Mobile - +353 (0)87-6531458

ECOPOWER