



TYPICAL CROSS SECTION UNDER EXISTING  
UNDERGROUND SERVICE

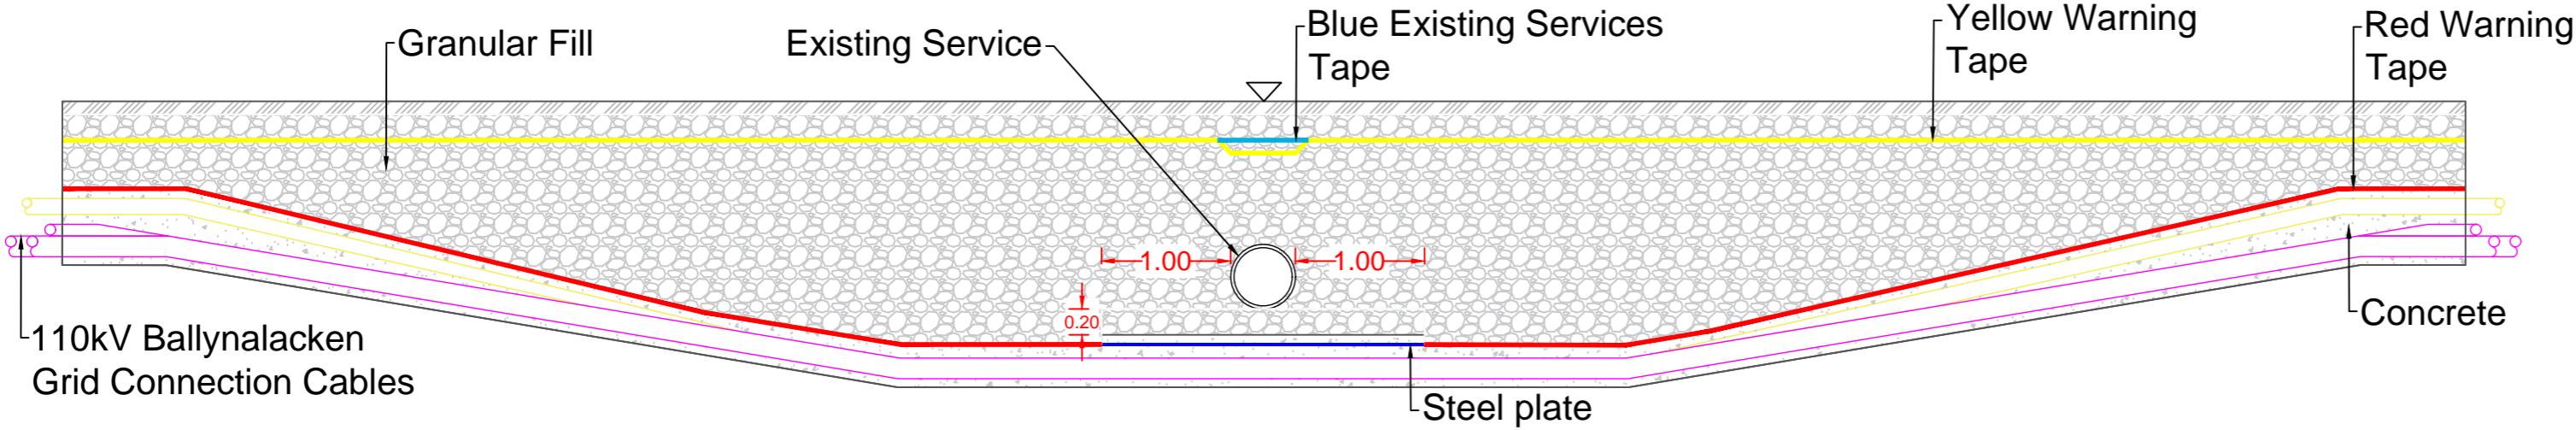

TYPICAL CROSS SECTION UNDER EXISTING UNDERGROUND  
SERVICE - SECTION A-A

Existing Service	X
Water main diameter <=300mm	300mm
Water main diameter >300mm	500mm
Telecom cable (Eir Network)	300mm

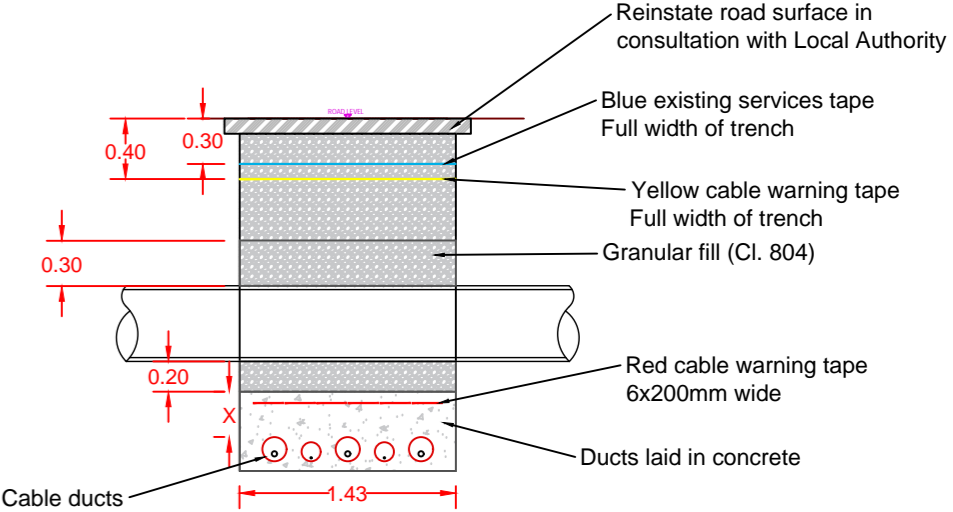

TYPICAL CROSS SECTION UNDER EXISTING  
UNDERGROUND SERVICE - SECTION B-B


Dimensions shown in meters

Project:  
Ballynalacken Windfarm

Drawing Title: Details of Grid Connection in proximity  
to an existing underground service

Drawing Number: BWF-24

Sheet Size: A2	Scale: 1 : 50
Drawn by: Conor Brett	Date produced: 24 February 2025

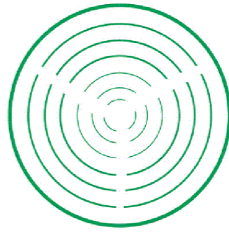

Conor Brett  
Ecopower Limited  
Zetec House, Purcellsinch IDA Business Park  
Dublin Road, Kilkenny - R95 WV80

Landline - 056-7750140 (Ext 204)  
Mobile - +353 (0)87-6531458

ECOPOWER