




TYPICAL ENTRANCE LAYOUT
AT SCALE: 1:100

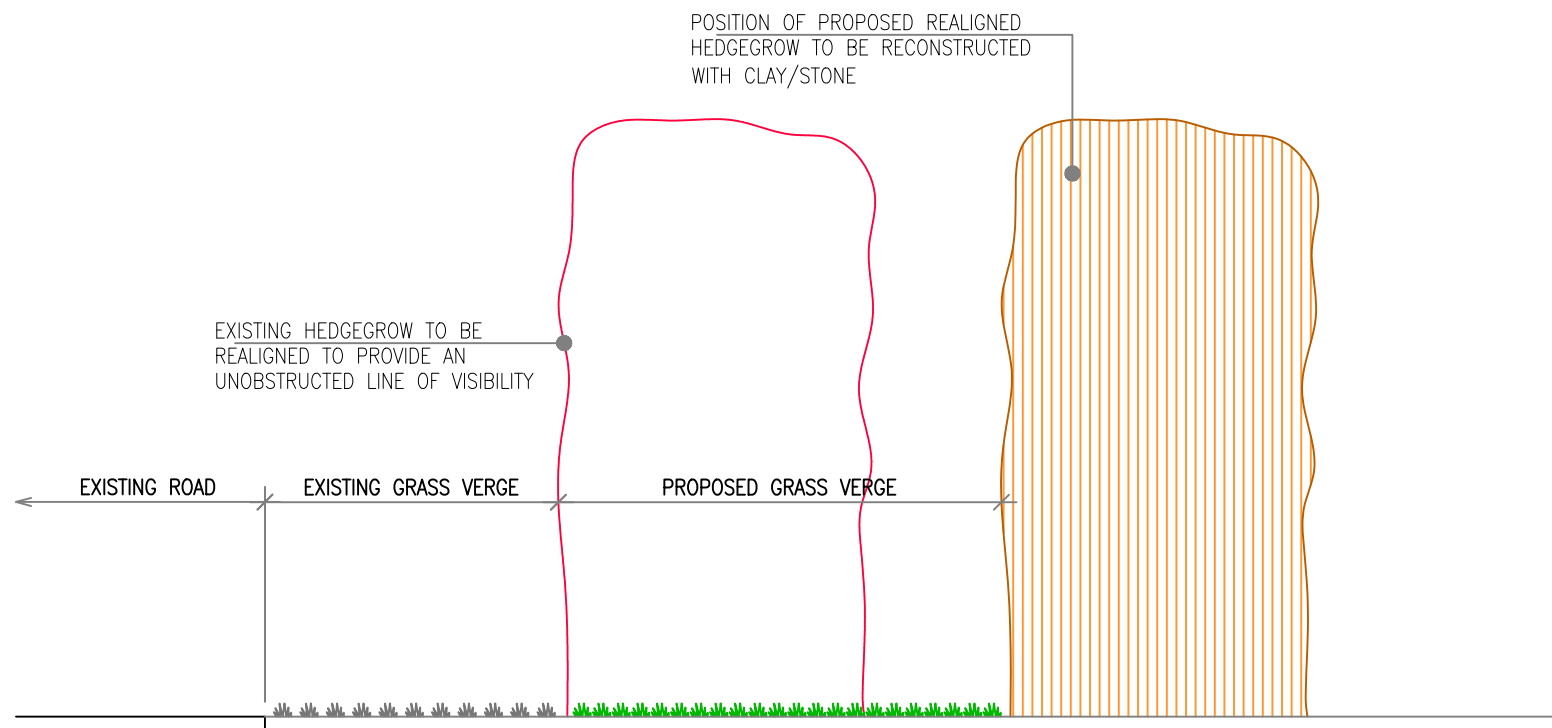

TYPICAL BOUNDARY REALIGNMENT
AT SCALE: 1:25

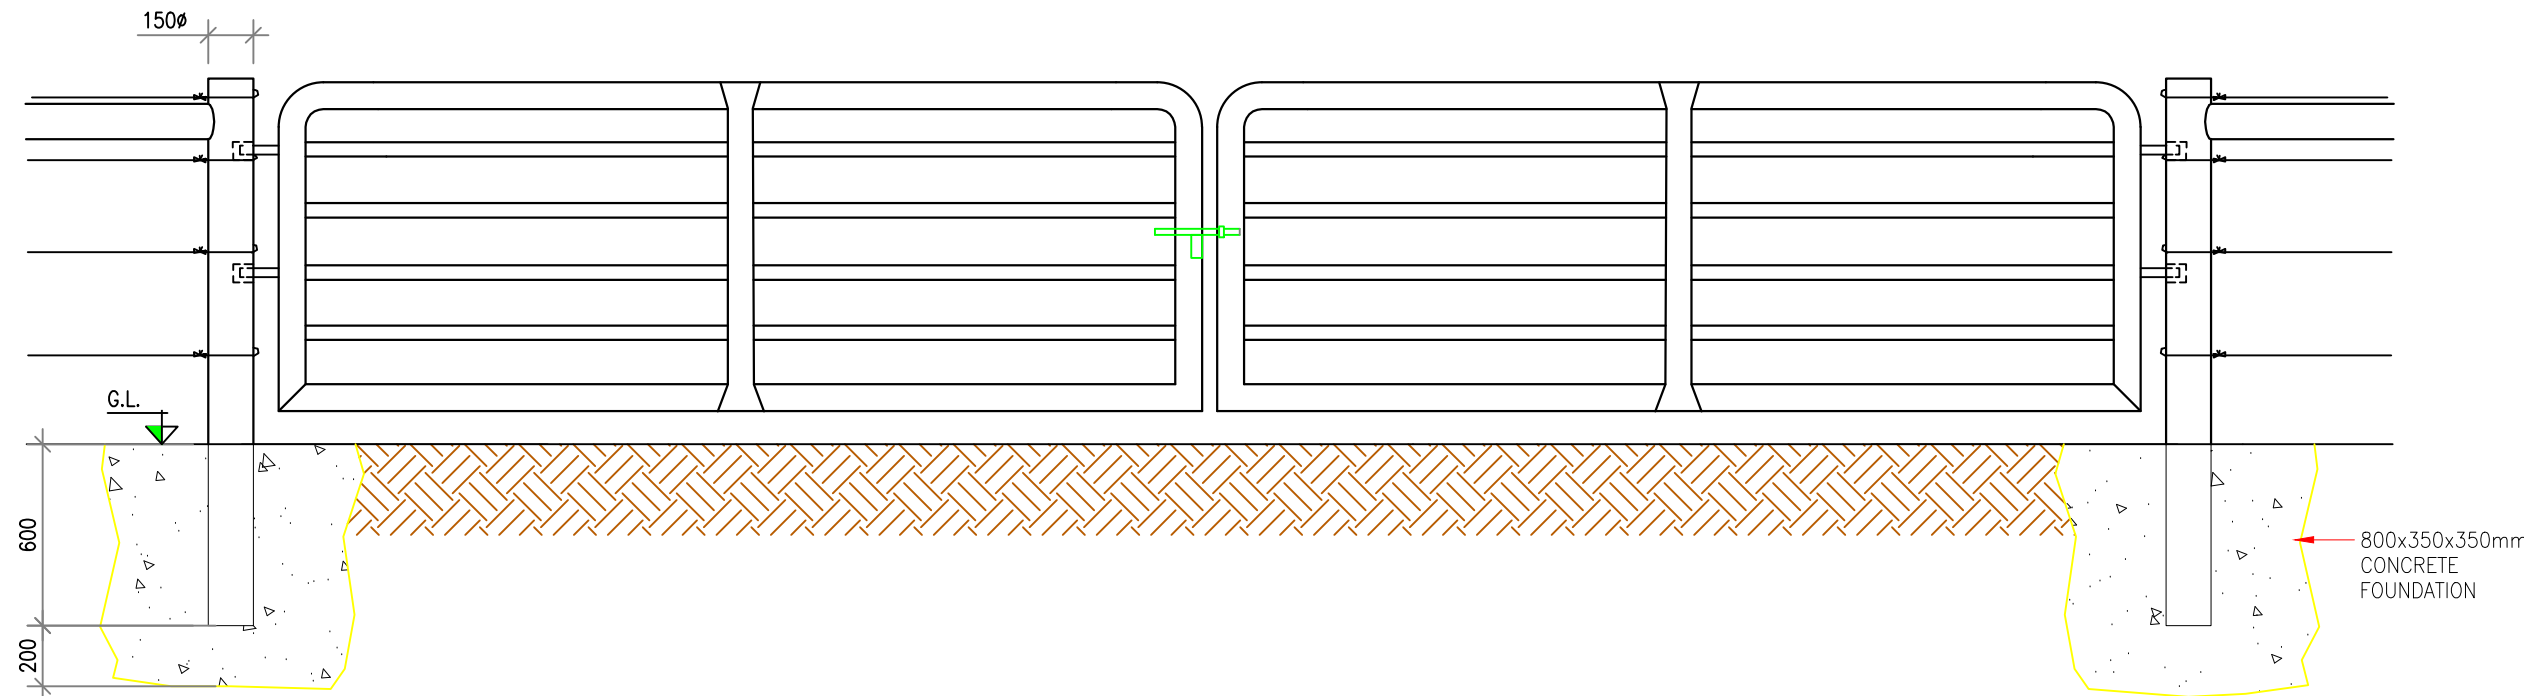

TYPICAL DOUBLE GALVANIZED STEEL GATE ELVATION
Scale A1 1:25

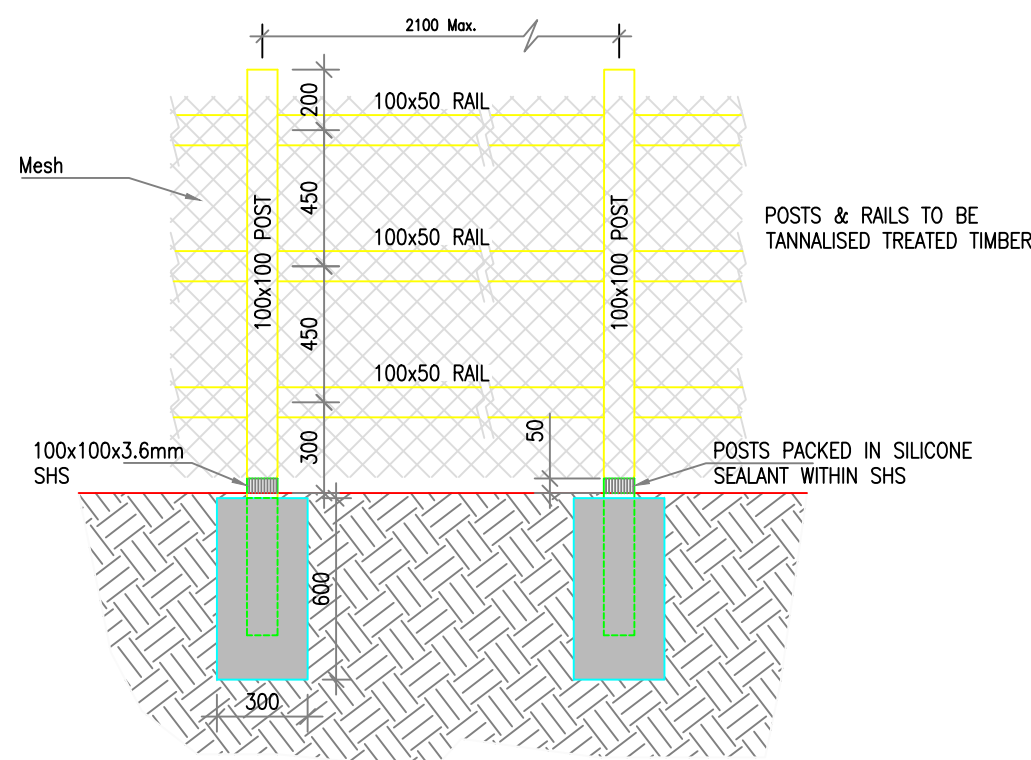

TYPICAL POST AND RAIL DETAIL
A1 SCALE: 1:25

Project: Ballynalacken Windfarm	
Drawing Title: Typical Details for Site Entrance	
Drawing Number: BWF-38	
Sheet Size: A1	Scale: As shown
Drawn by: Conor Brett	Date produced: 24 February 2025



Conor Brett
Ecopower Limited
Zetec House, Purcellstown IDA Business Park
Dublin Road, Kilkenny - R95 WY80
Landline - 056-7750140 (Ext 204)
Mobile - +353 (0)87-6531458

ECOPOWER