


Option 2 - Directional Drill

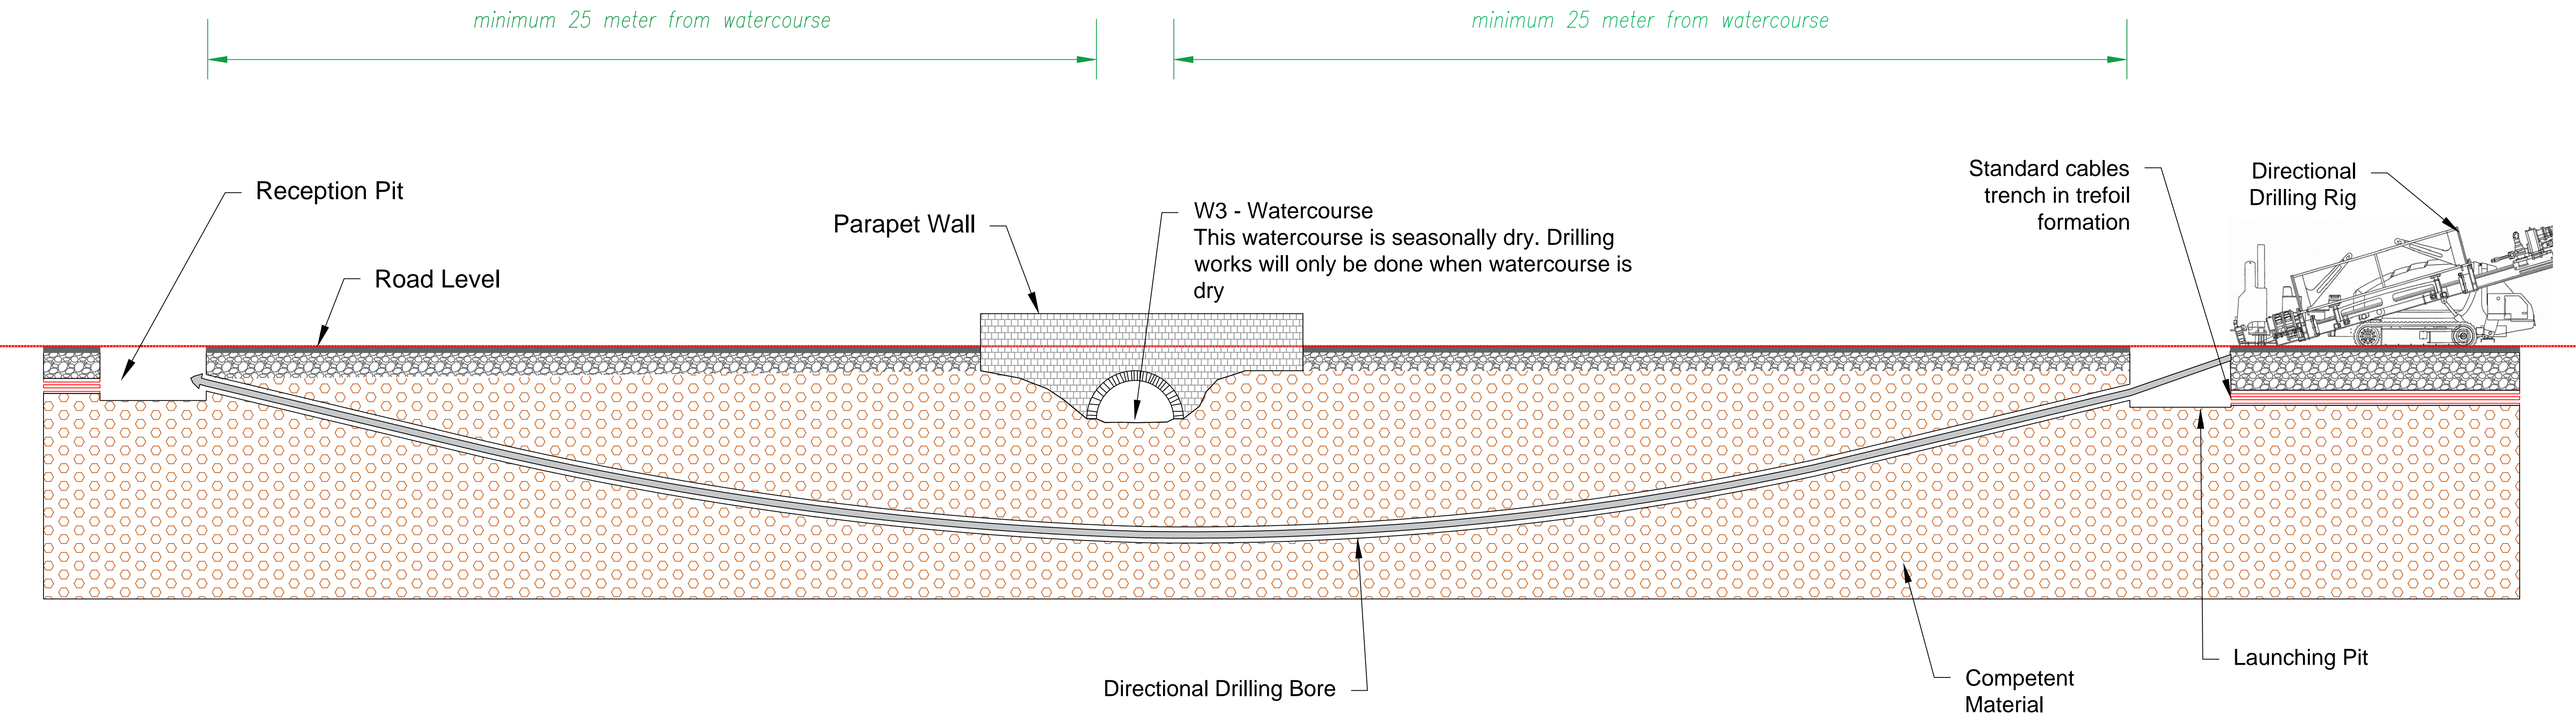

Typical cross section view of directional drilling at the W3 - Rathduff Stream

Scale 1:100

Project: Ballynalacken Windfarm	
Drawing Title: Bridge at W3 - Option 2	
Drawing Number: BWF-40	
Sheet Size: A1	Scale: 1:100
Drawn by: Conor Brett	Date produced: 24 February 2025



Conor Brett  
Ecopower Limited  
Zetec House, Purcellstown IDA Business Park  
Dublin Road, Kilkenny - R95 WV80

Landline - 056-7750140 (Ext 204)  
Mobile - +353 (0)87-6531458

ECOPOWER