




Southern Elevation

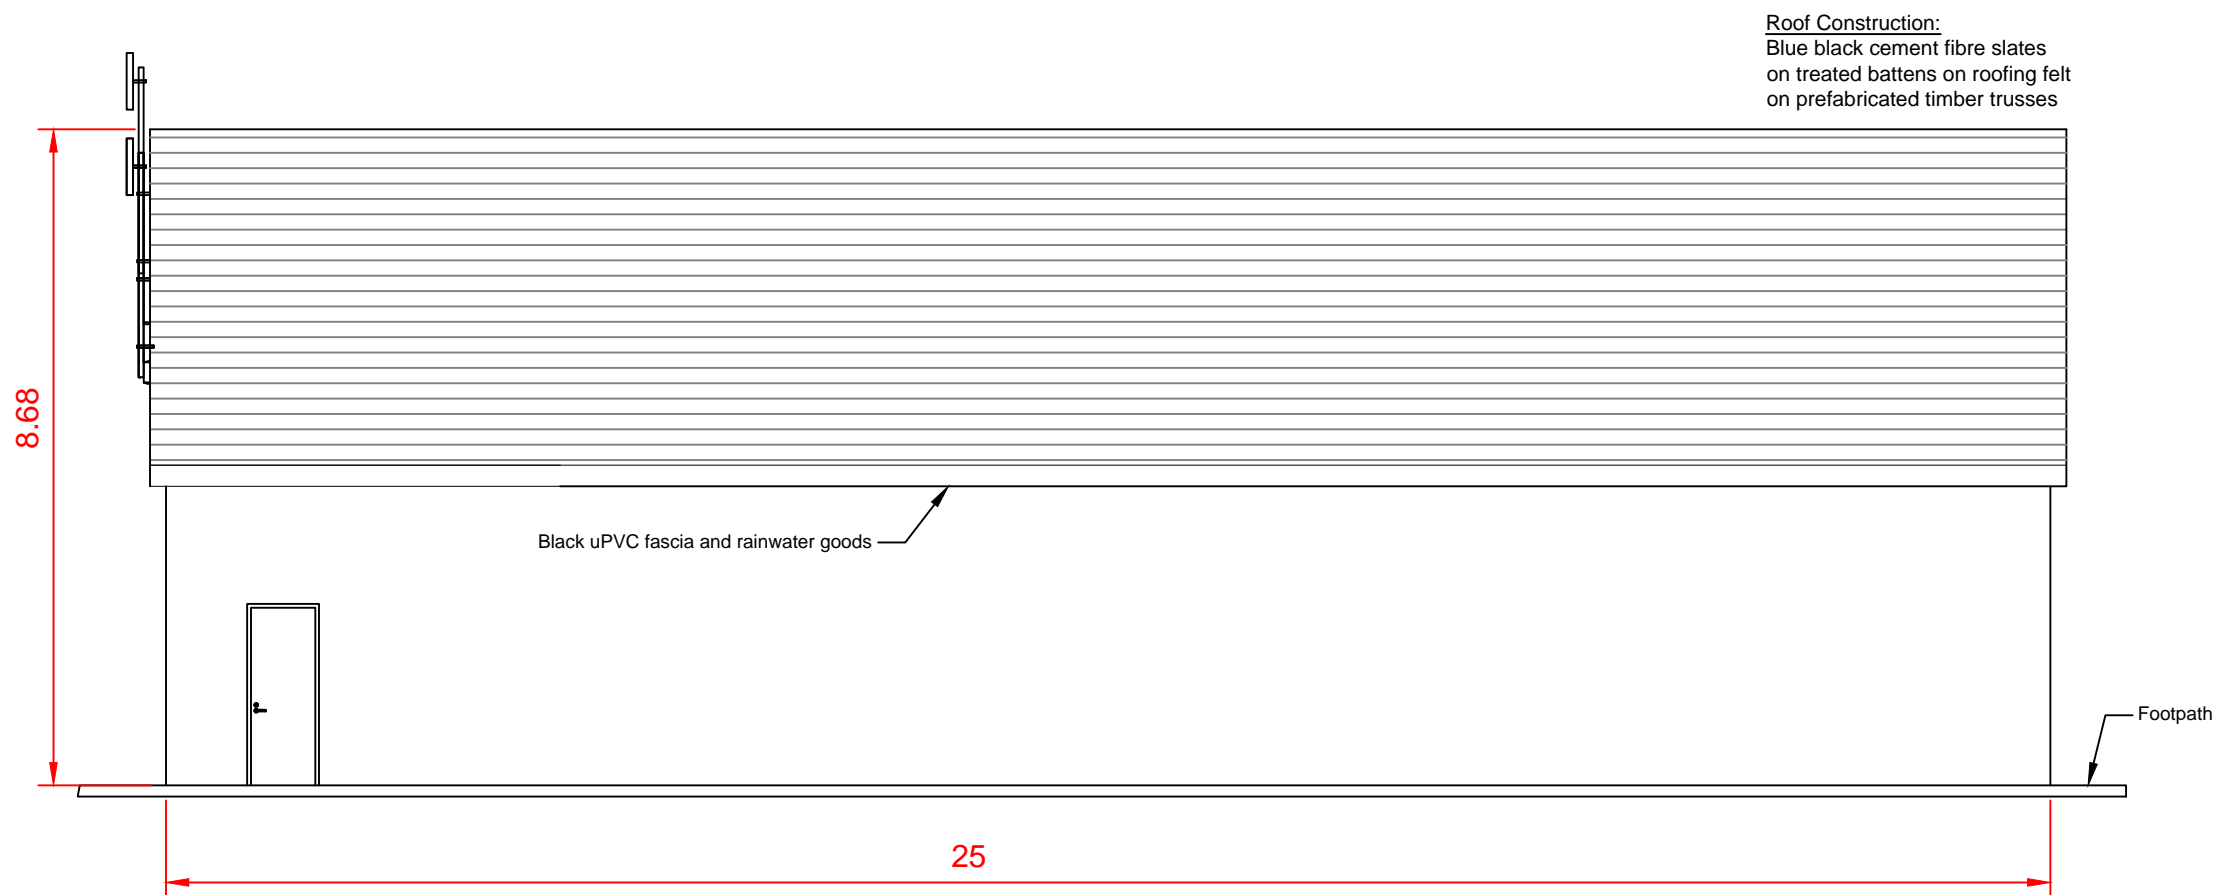


Western Elevation

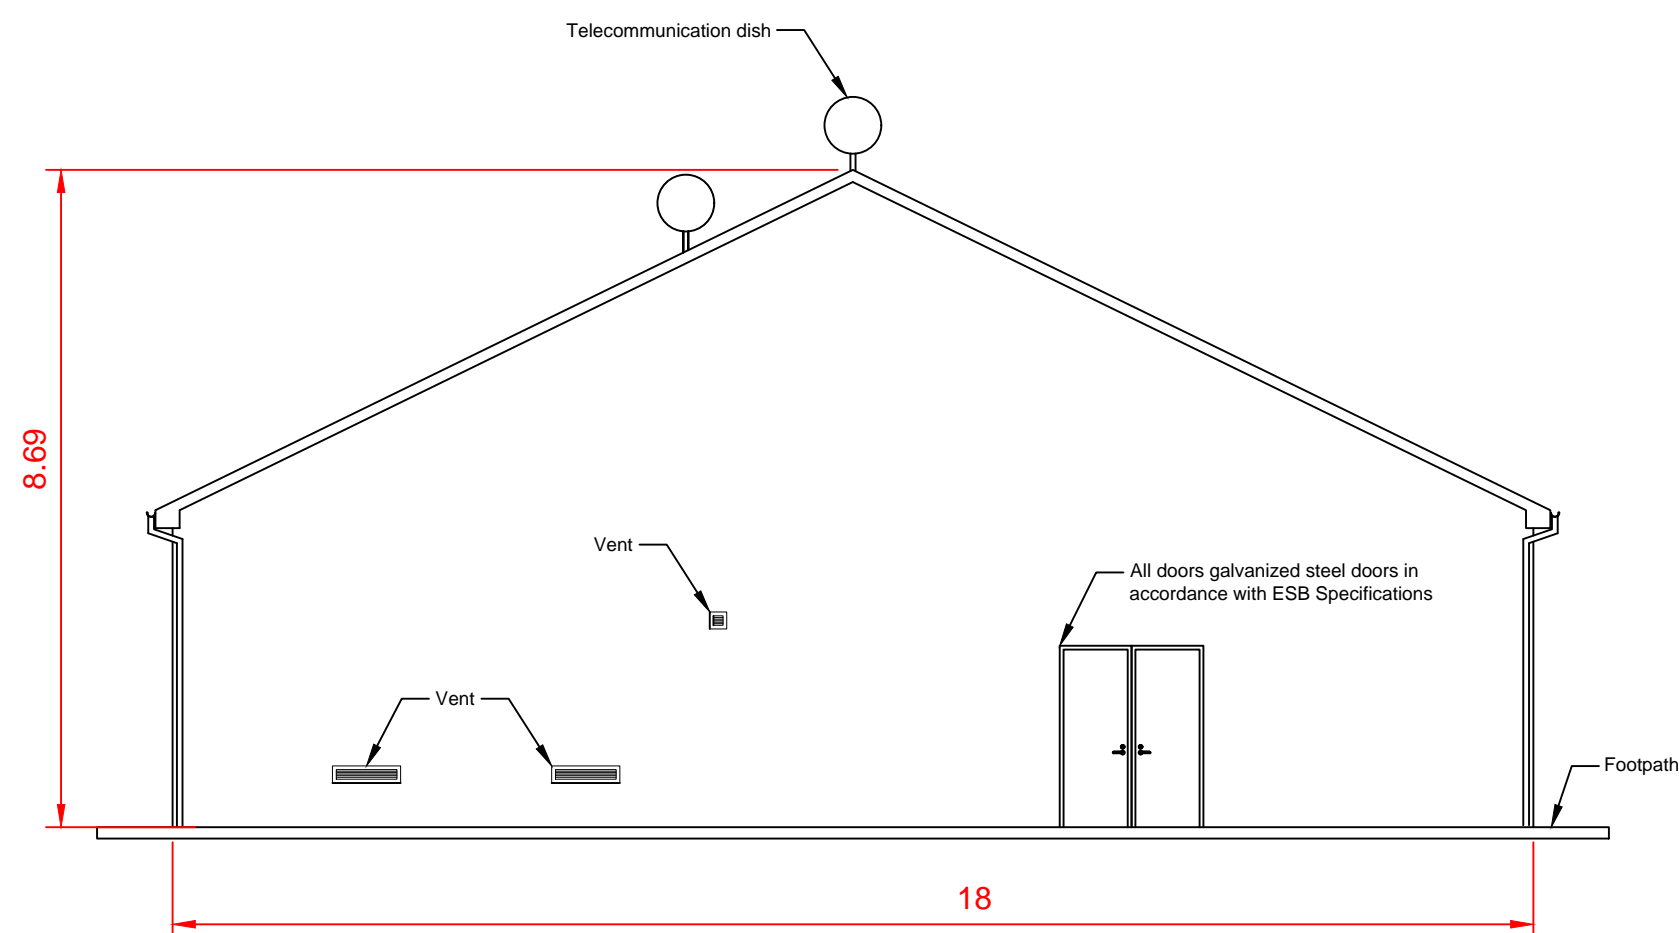


Northern Elevation

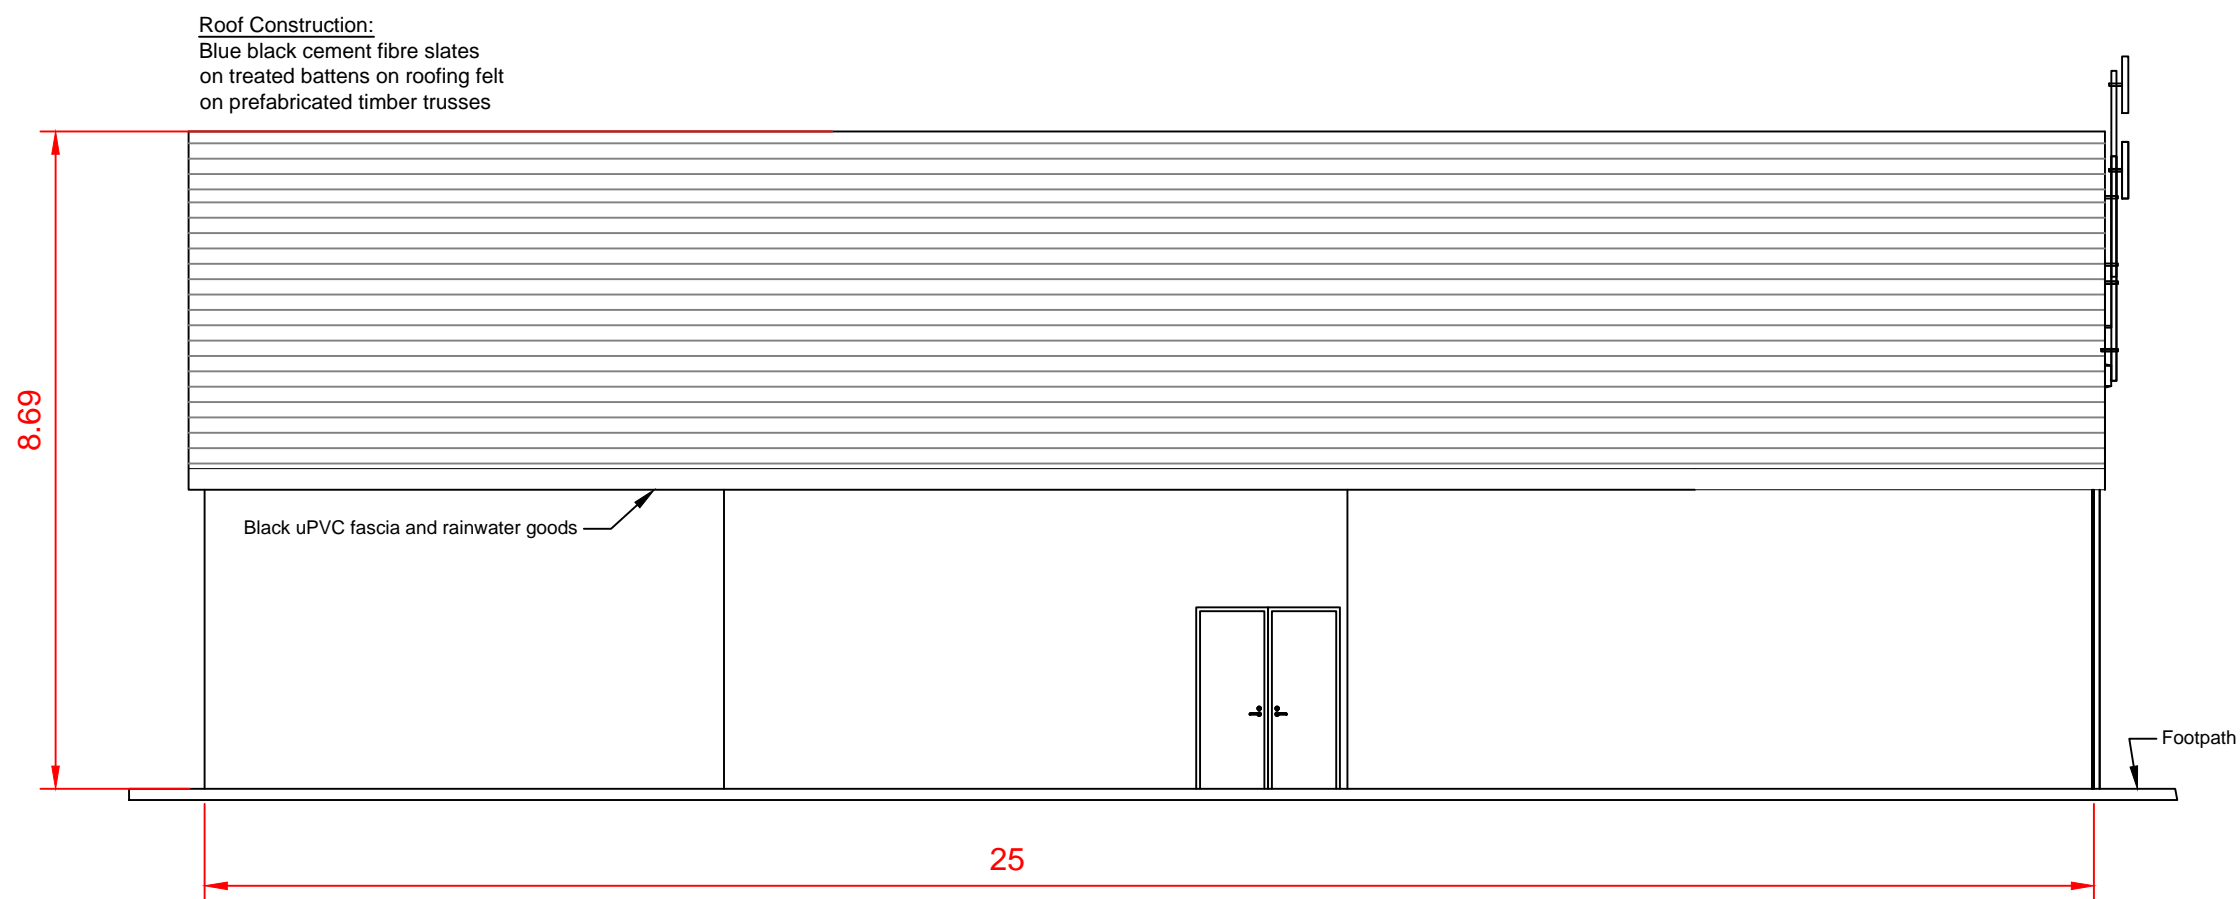

Eastern Elevation

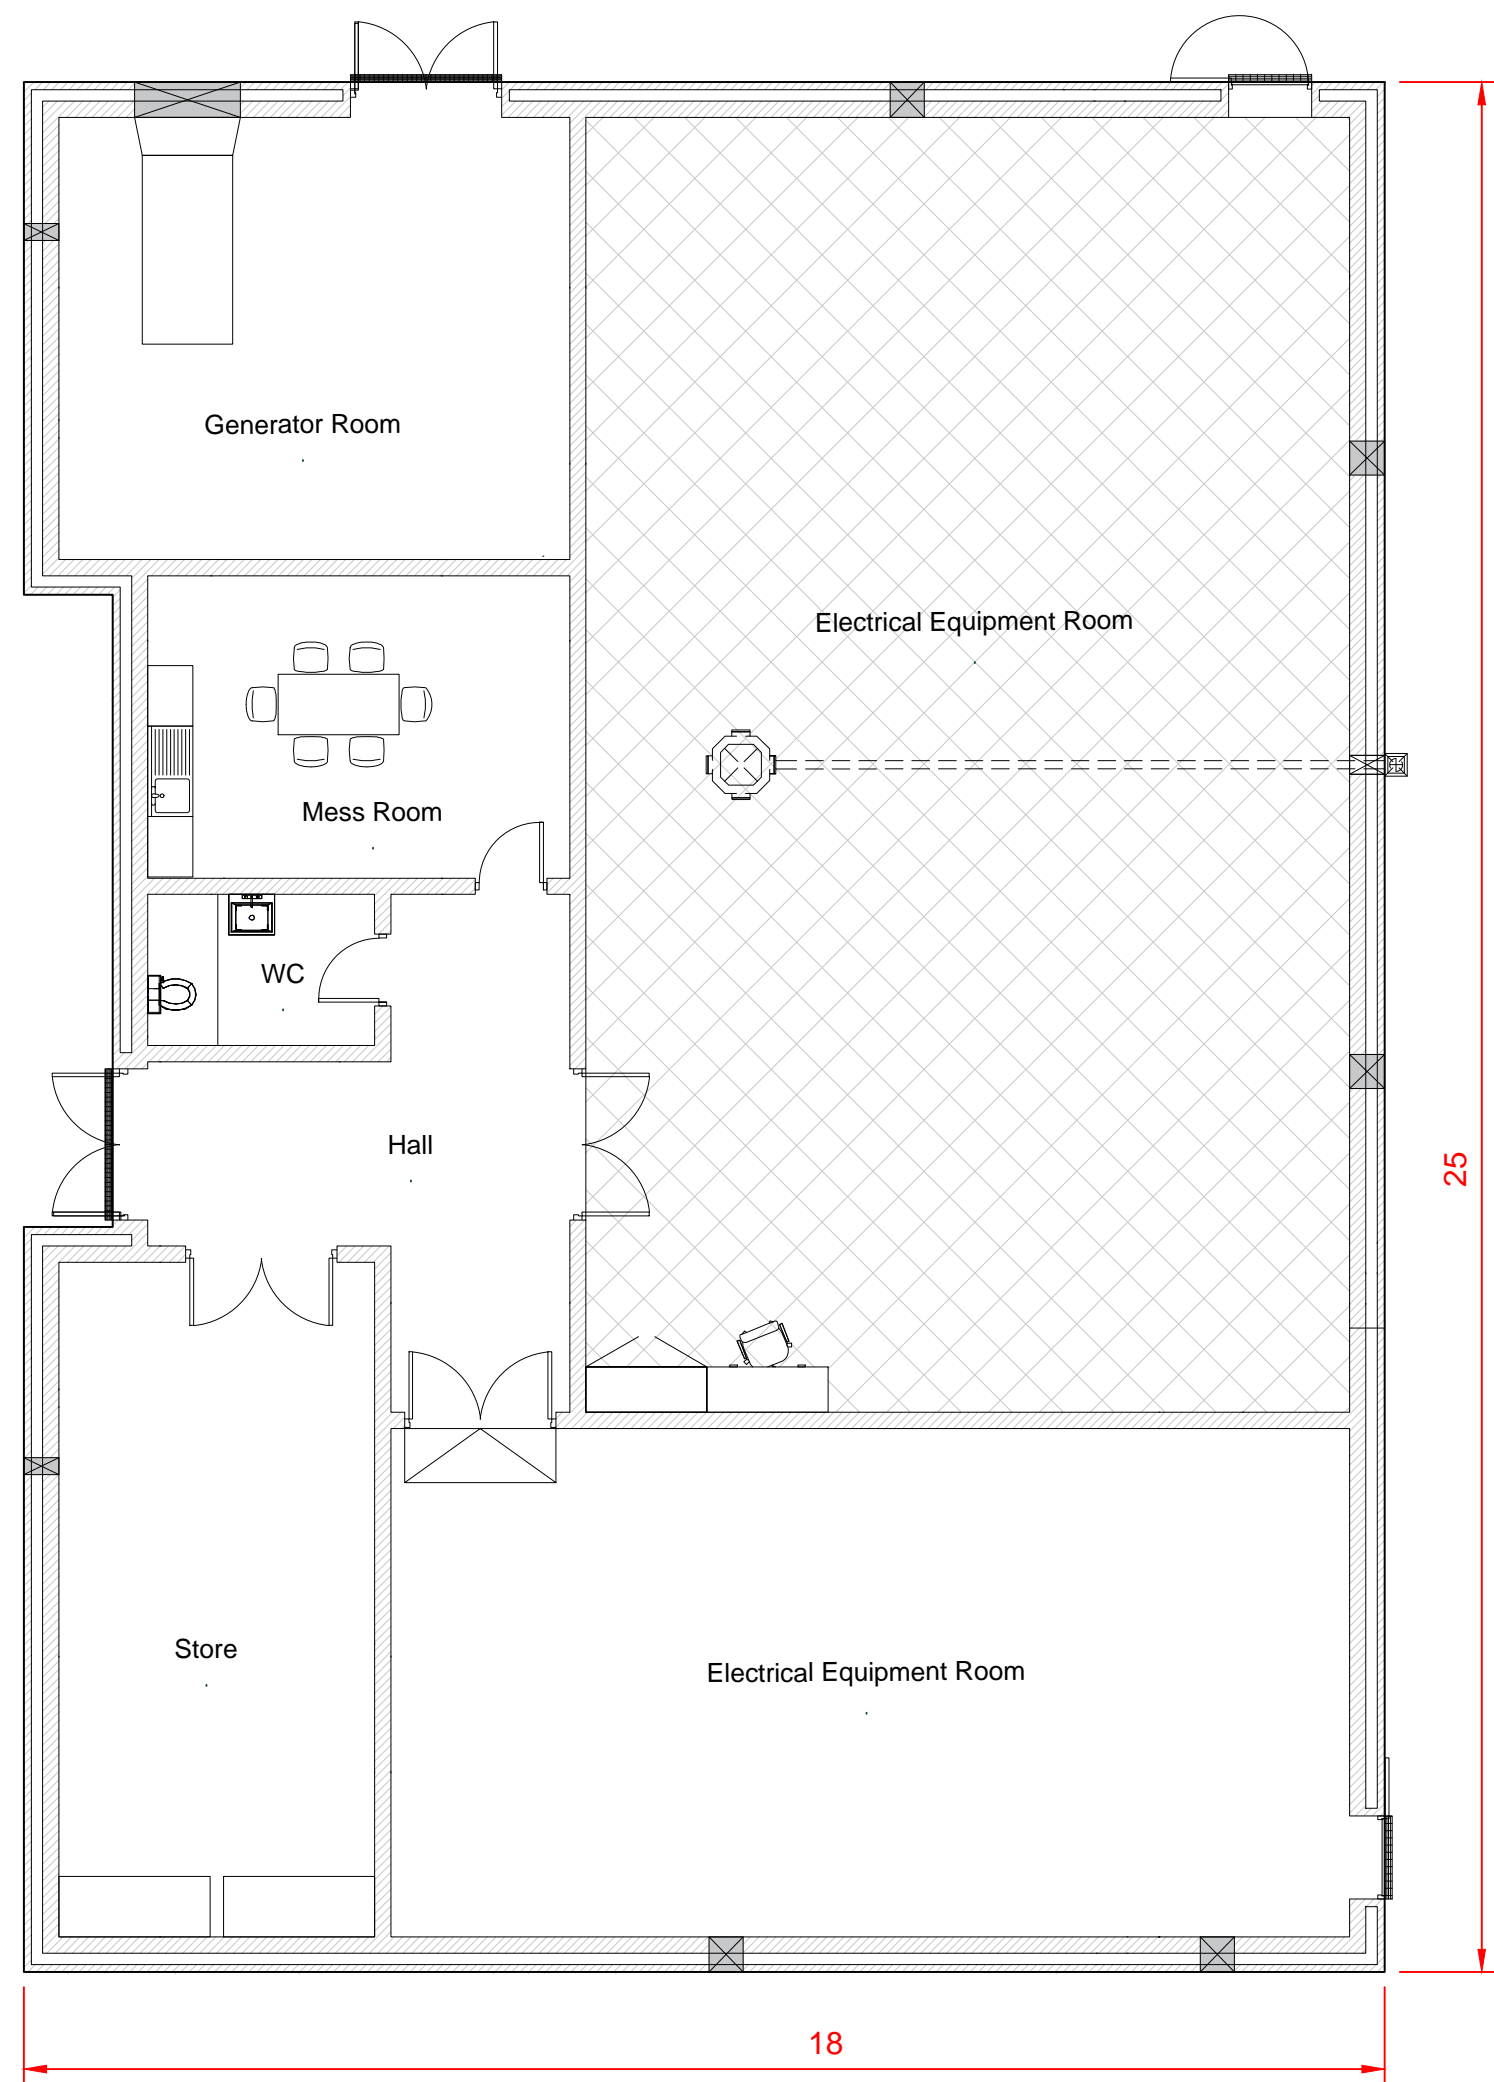


Plan View

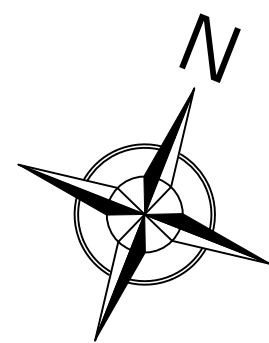

Notes:
1. Dimensions shown are in meters. Dimensions may vary at time of construction to reflect any revisions to Eirgrid Specifications.

Project: Ballynalacken Windfarm	
Drawing Title: Eirgrid Control Building Plan and Elevations	
Drawing Number: BWF-SS3	
Sheet Size: A1	Scale: 1 : 100
Drawn by: Conor Brett	Date produced: 24 February 2025

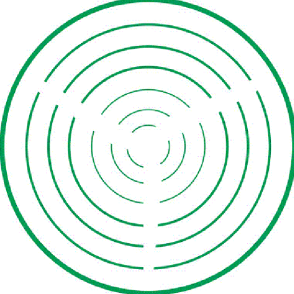

Conor Brett
Ecopower Limited
Zetec House, Purcellsinn IDA Business Park
Dublin Road, Kilkenny - R95 WV80

Landline - 056-7750140 (Ext 204)
Mobile - +353 (0)87-6531458

ECOPOWER