




Southern Elevation

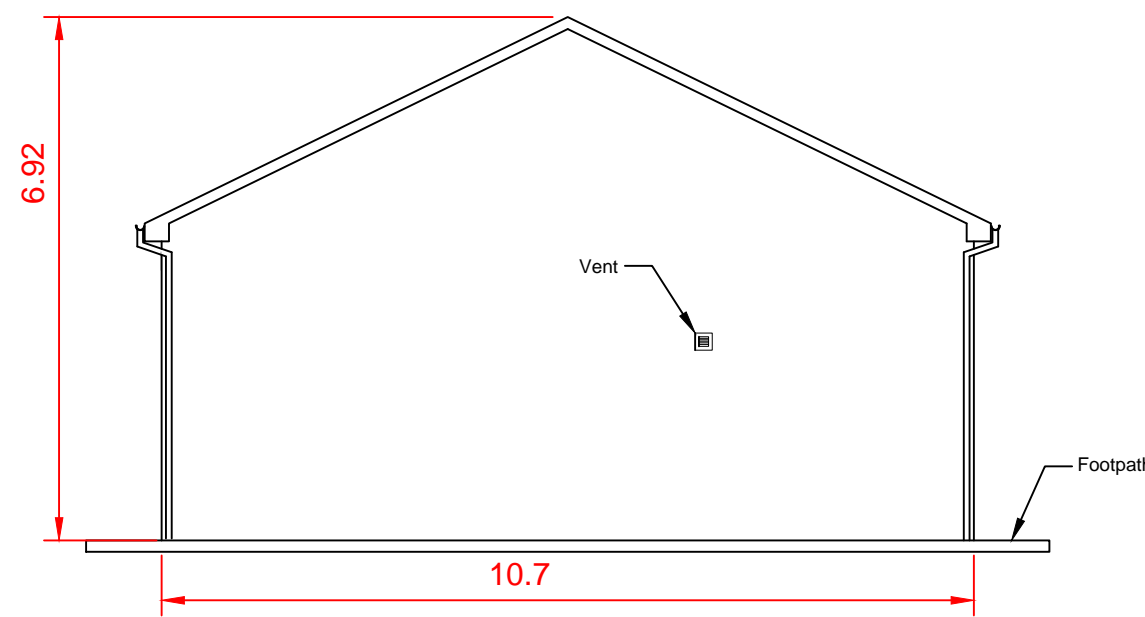


Northern Elevation

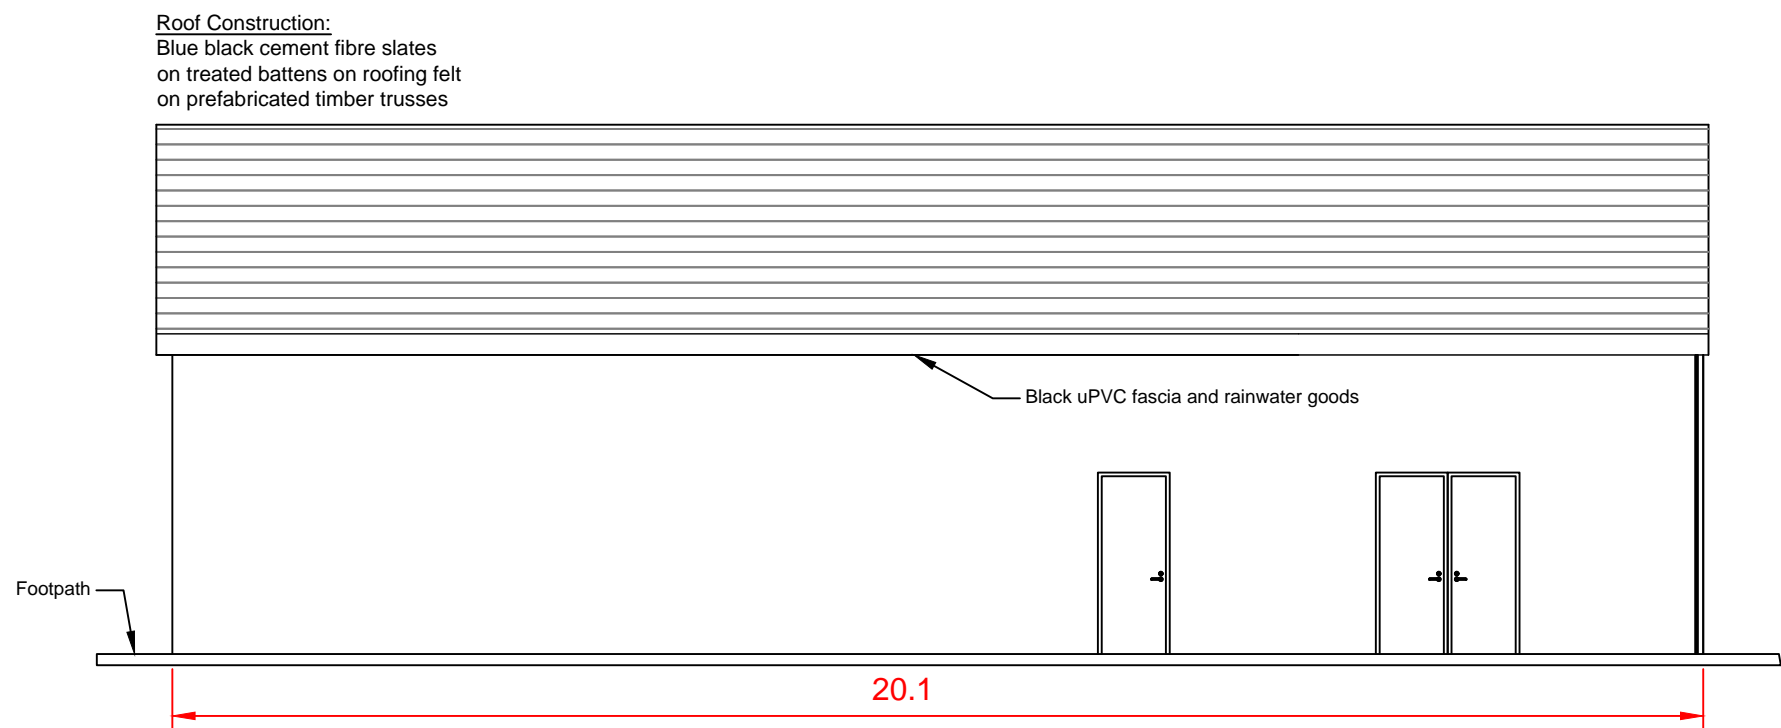


Eastern Elevation

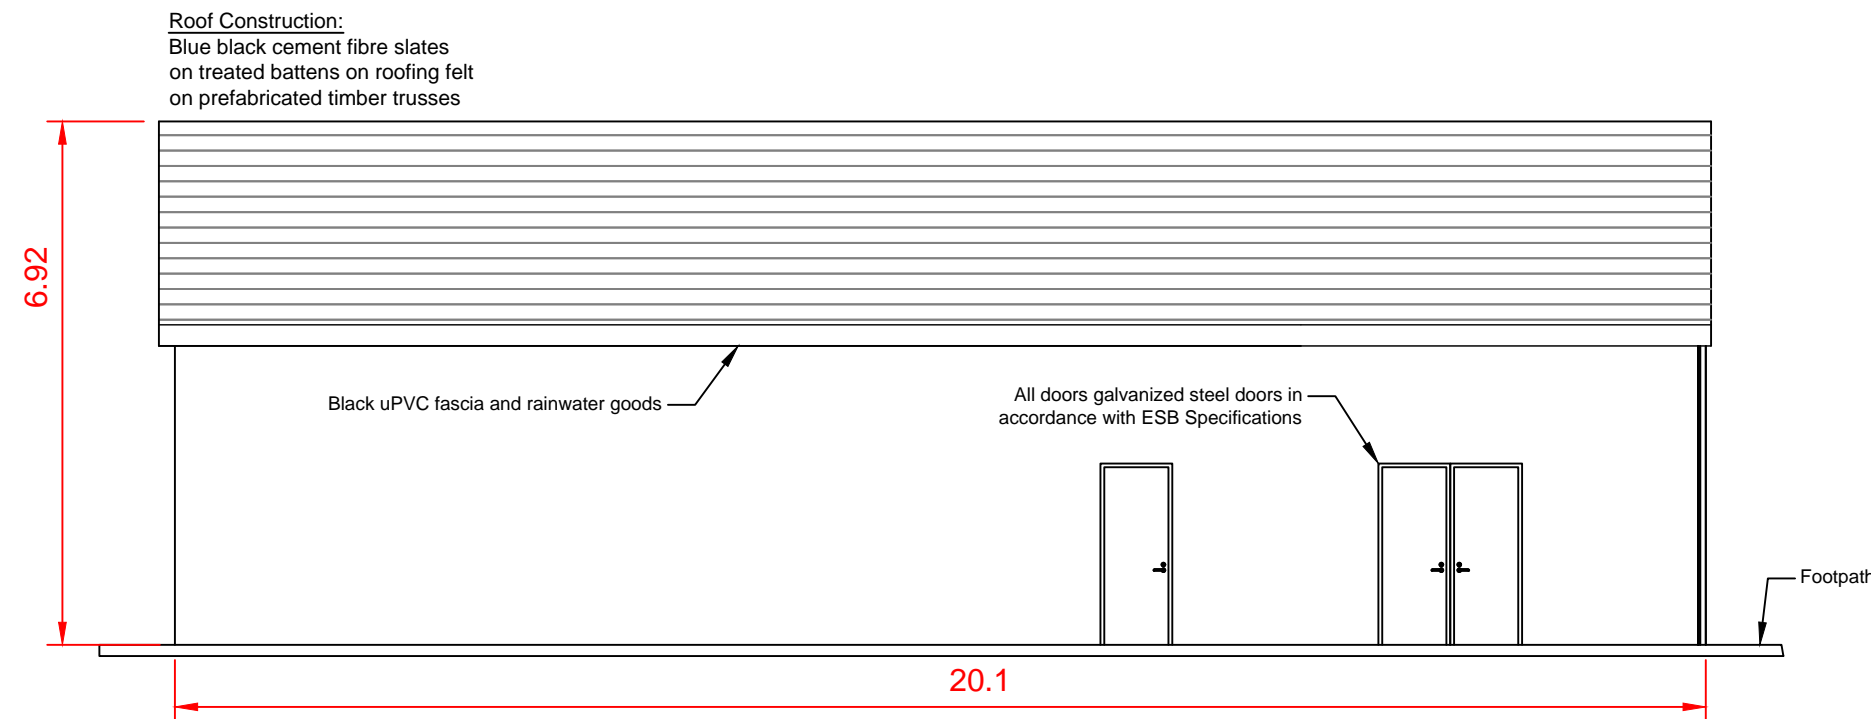

Western Elevation

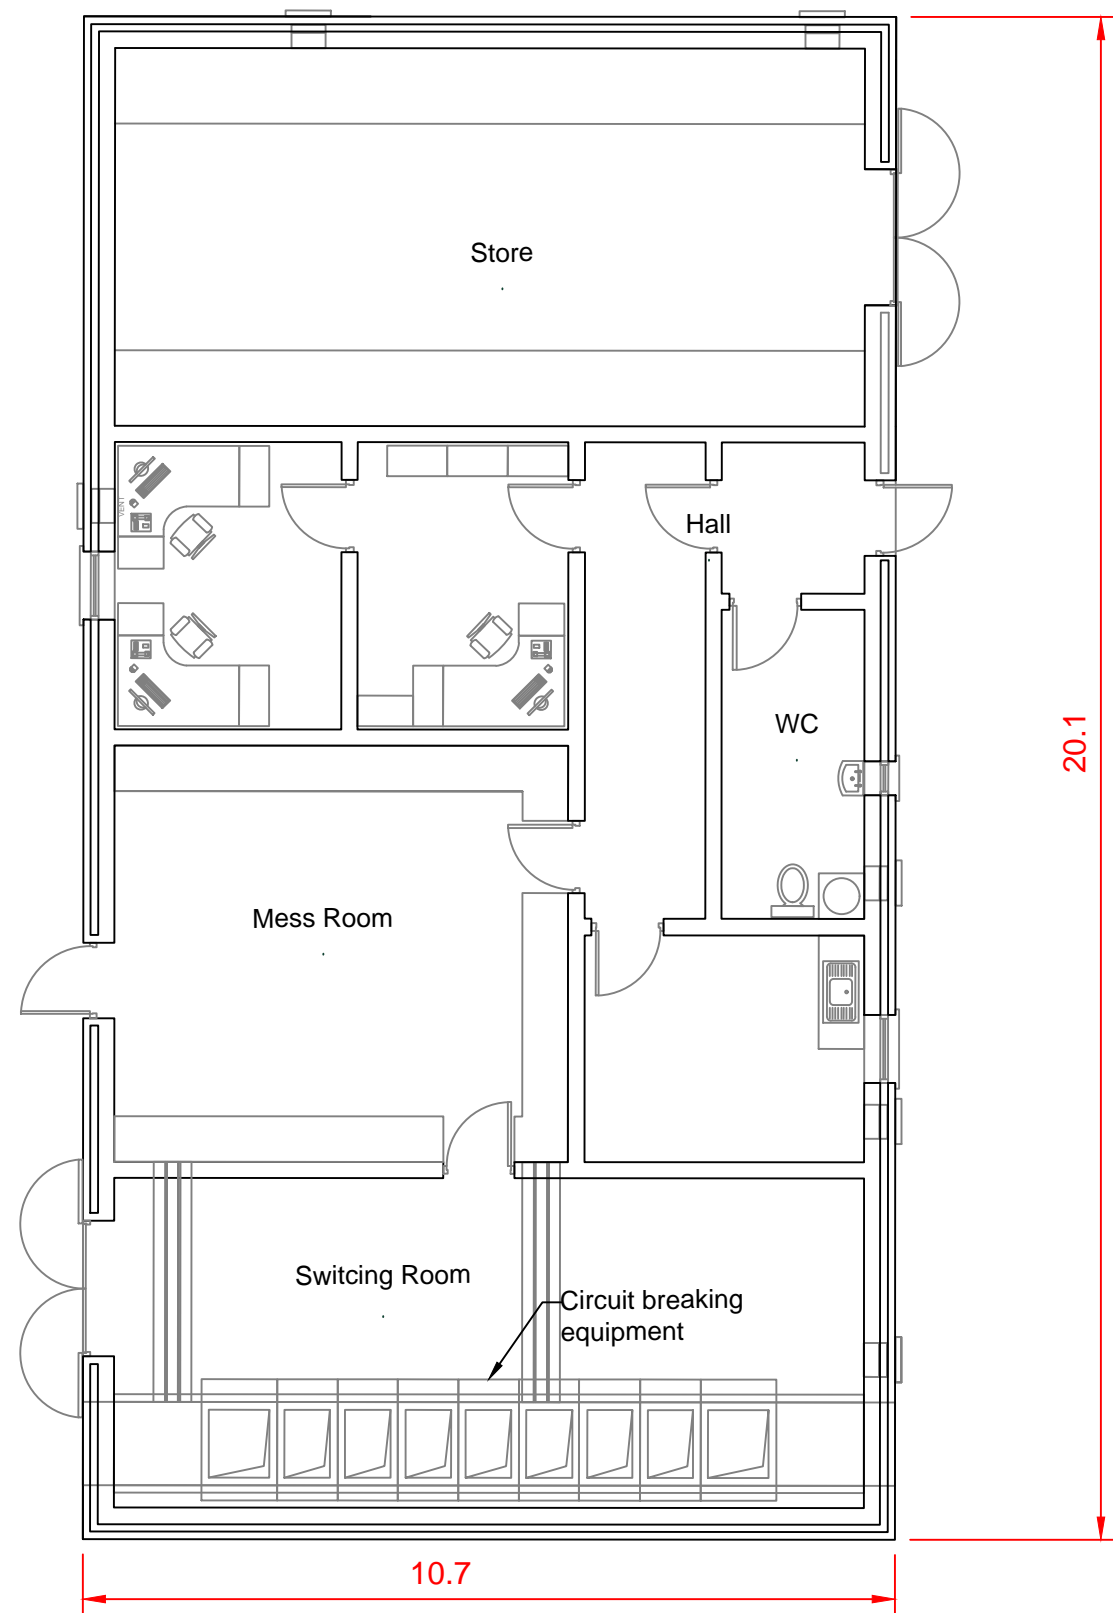

Plan View

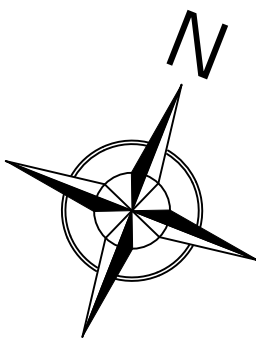

Notes:  
1. Dimensions shown are in meters.  
2. Internal Building layout to electrical engineers specifications.

Project: Ballynalacken Windfarm

Drawing Title: IPP Control Building Plan and Elevations

Drawing Number: BWF-SS4

Sheet Size: A1	Scale: 1 : 100
Drawn by: Conor Brett	Date produced: 24 February 2025



Conor Brett  
Ecopower Limited  
Zetec House, Purcellsinch IDA Business Park  
Dublin Road, Kilkenny - R95 WV80

Landline - 056-7750140 (Ext 204)  
Mobile - +353 (0)87-6531458

ECOPOWER