


Palisade Fencing Details - Elevation
SCALE 1:25

Palisade Fencing Details - Section
SCALE 1:25

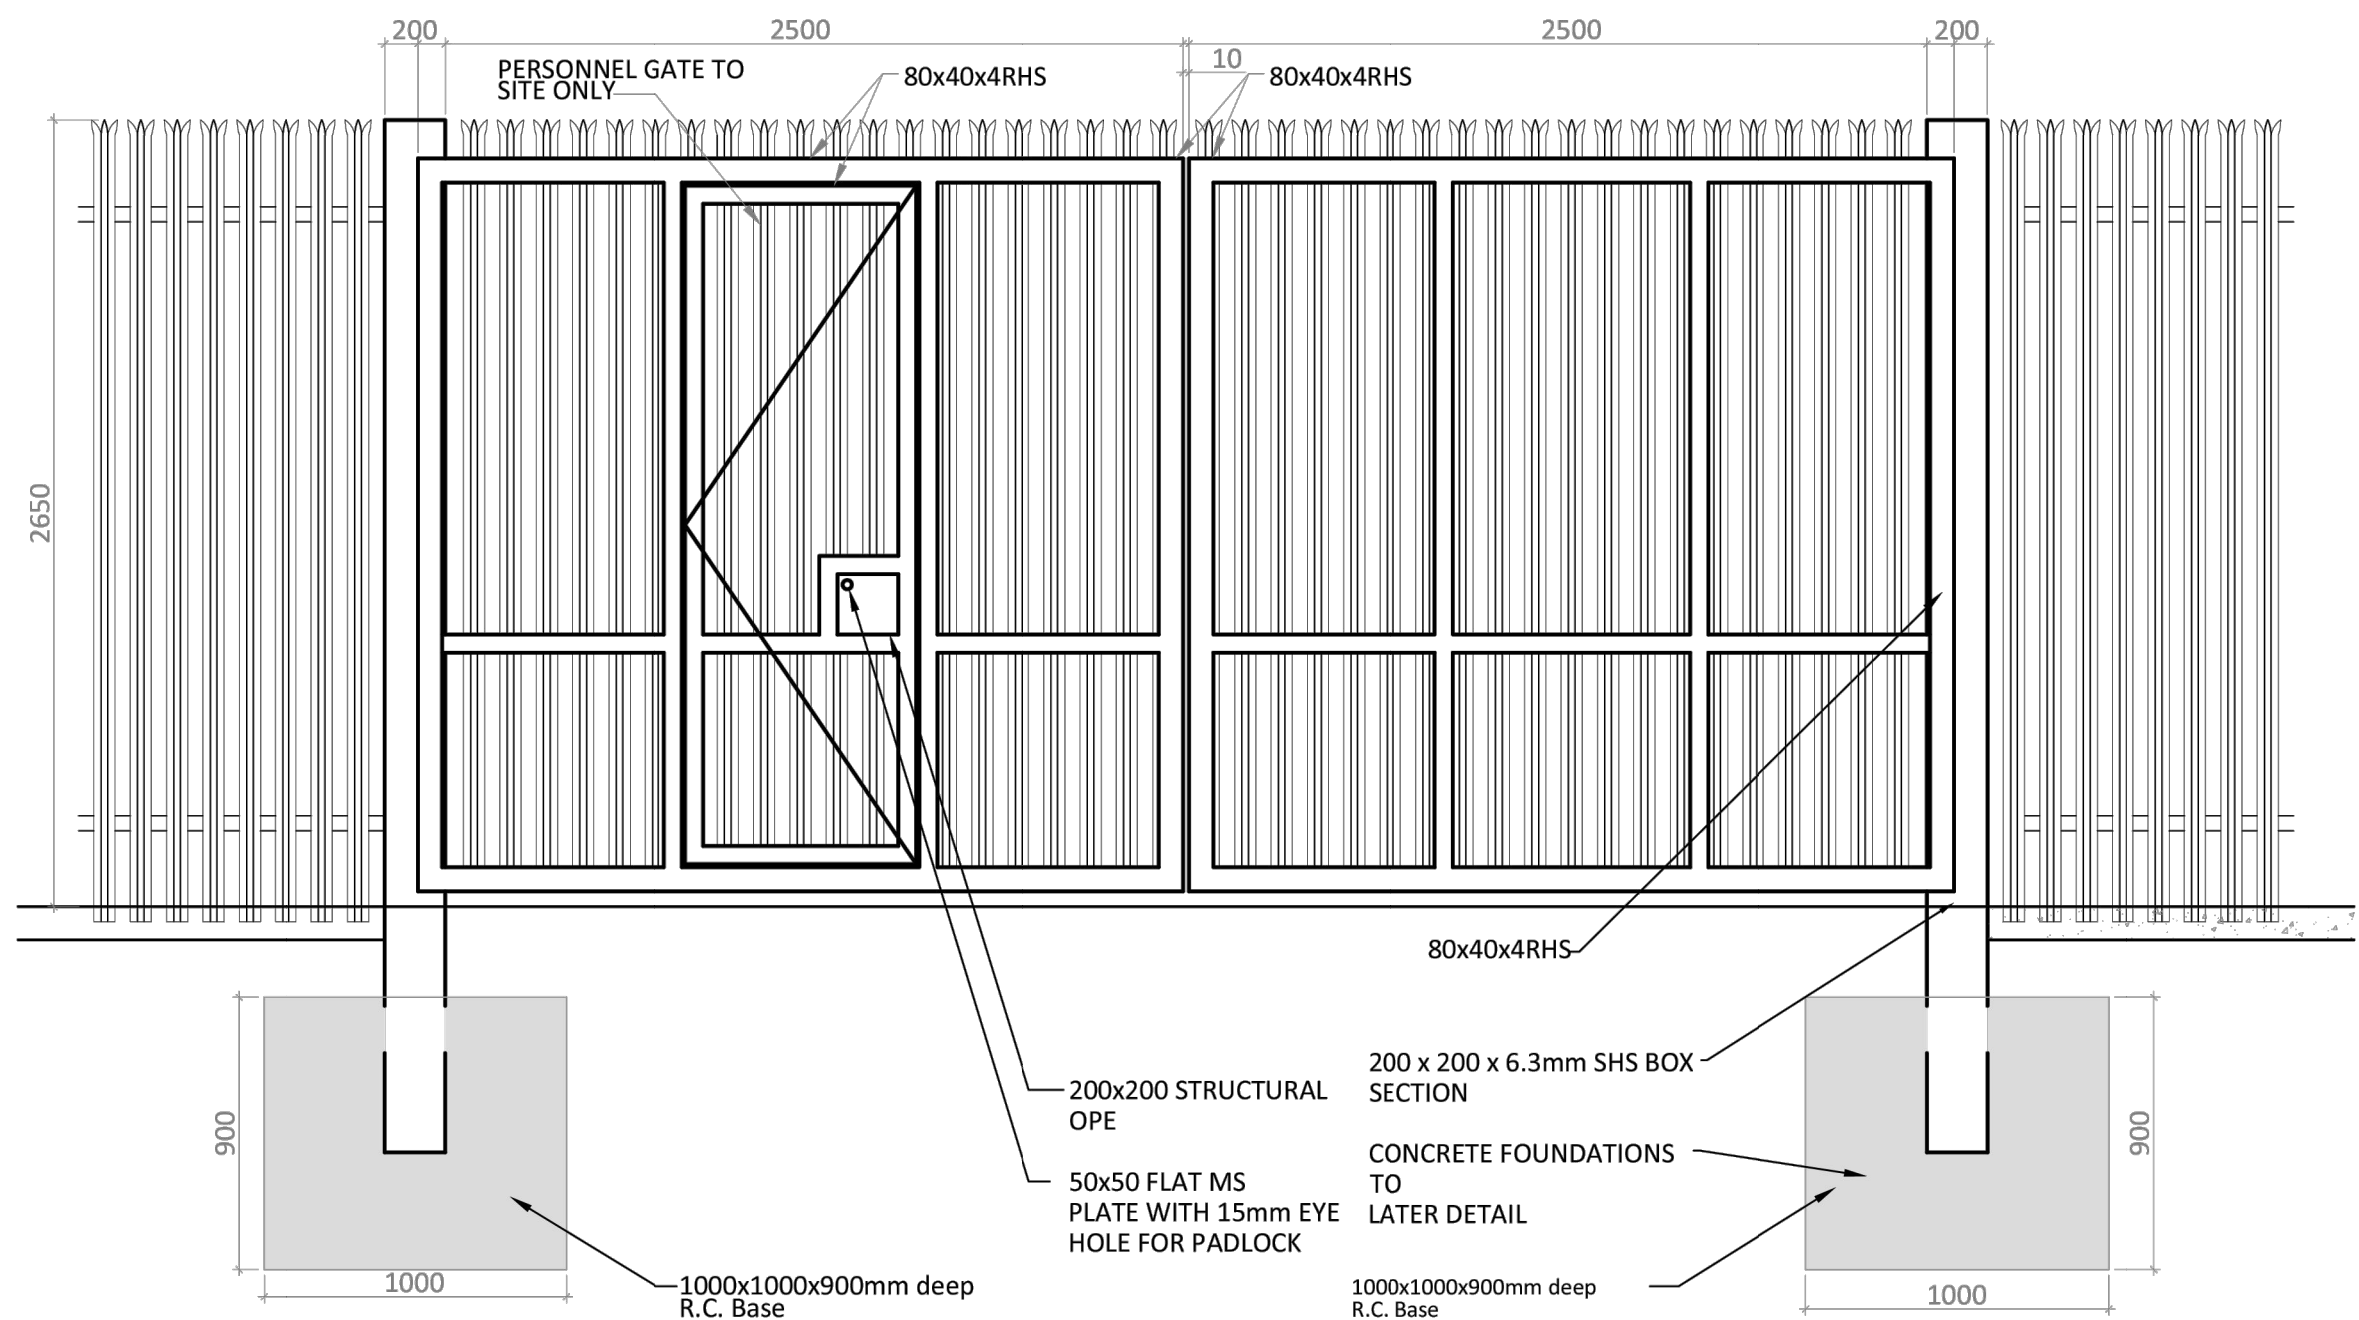

Typical Gate Elevation
SCALE 1:25

Notes:
1. Dimensions shown are in millimeters

| | | |
|-----------------|-------------|---------------------------------|
| Project: | | Ballynalacken Windfarm |
| Drawing Title: | | Gate & Fence Details |
| Drawing Number: | | BWF-SS5 |
| Sheet Size: | A2 | Scale: 1 : 25 |
| Drawn by: | Conor Brett | Date produced: 24 February 2025 |



Conor Brett
Ecopower Limited
Zetec House, Purcellsinch IDA Business Park
Dublin Road, Kilkenny - R95 WV80
Landline - 056-7750140 (Ext 204)
Mobile - +353 (0)87-6531458

ECOPOWER