




Typical Compound Detail
SCALE 1:10

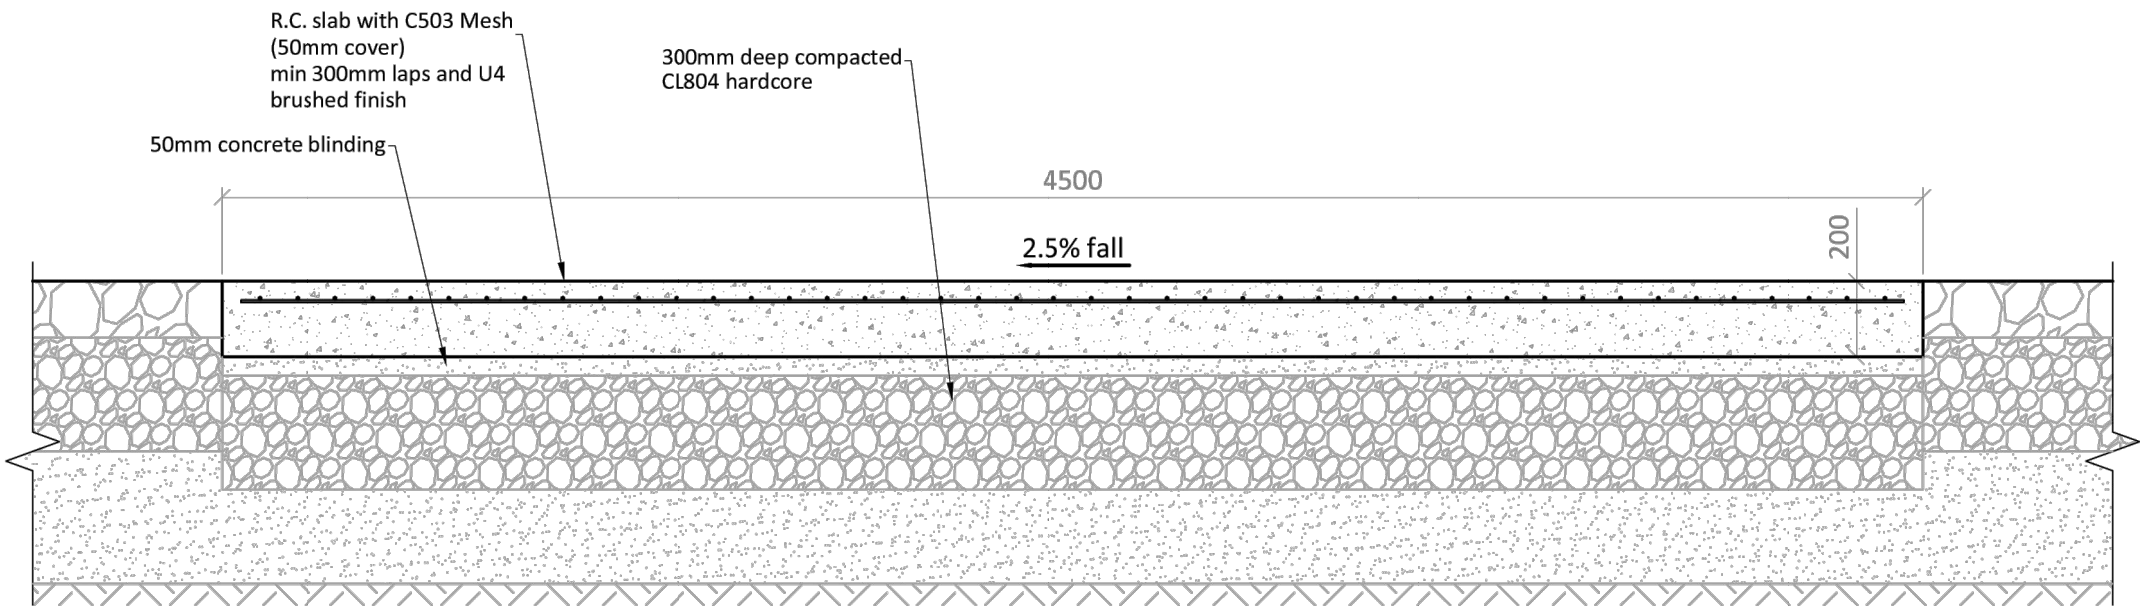


Typical Section - Concrete Access Road
SCALE 1:20

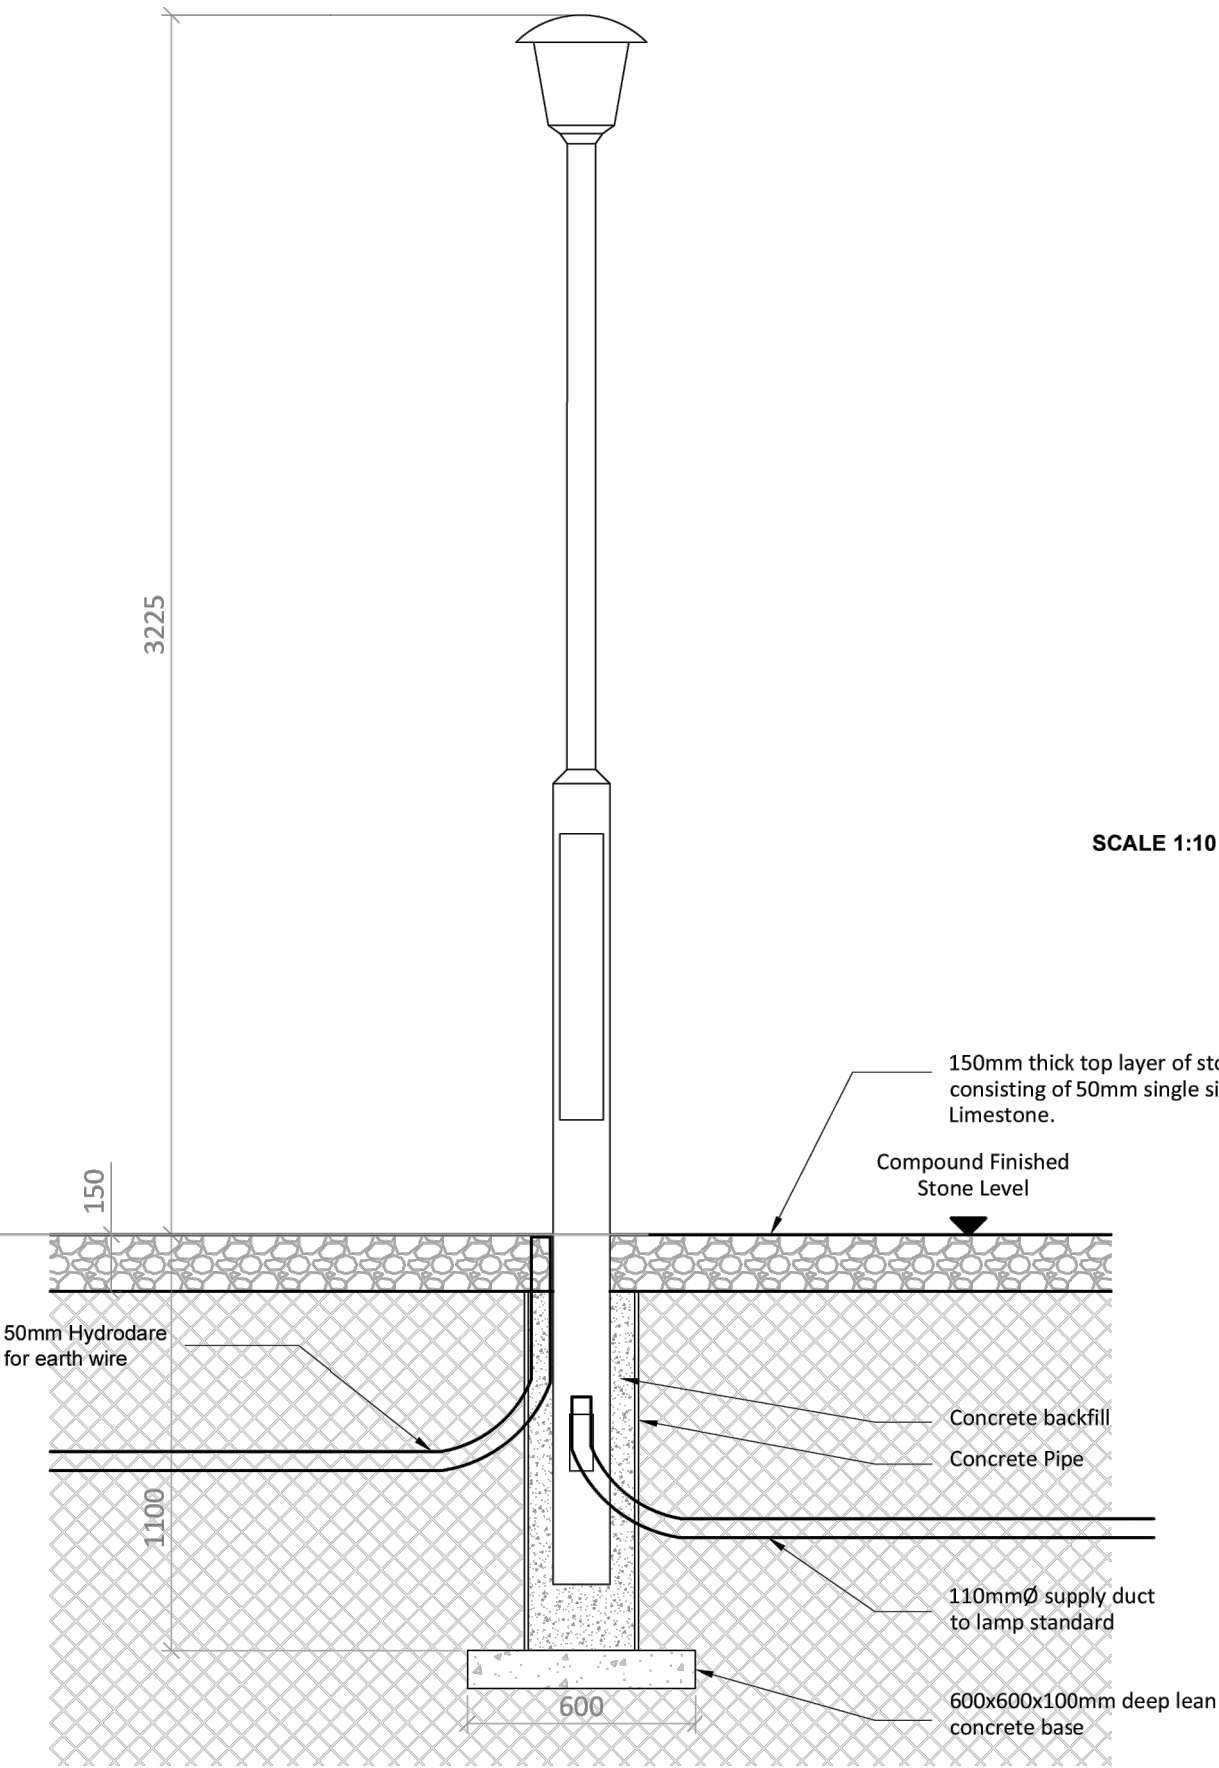


Lighting Column & Surround Detail
SCALE 1:20

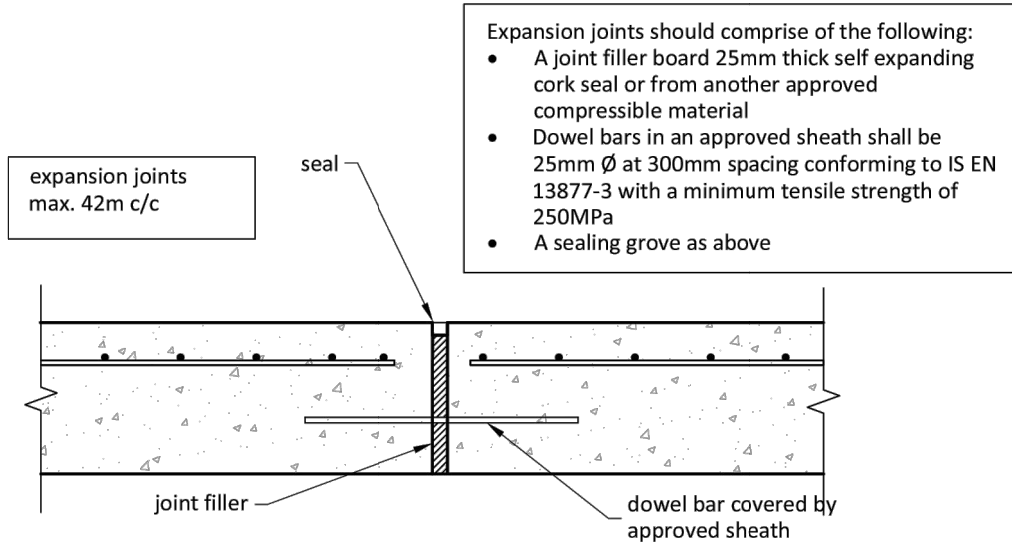

Concrete Access Road Expansion Joint
SCALE 1:10

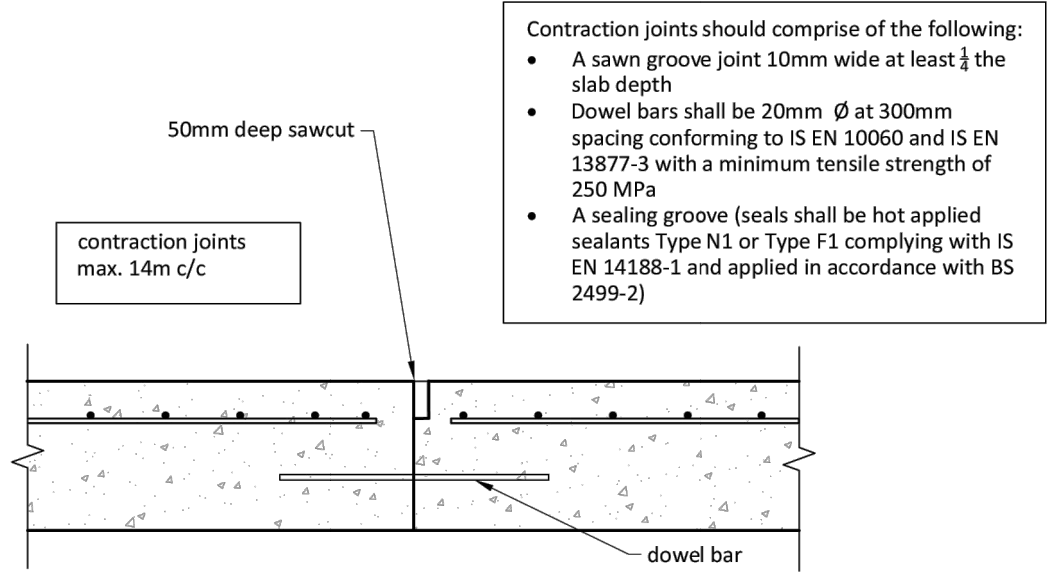

Concrete Access Road Contraction Joint
SCALE 1:10

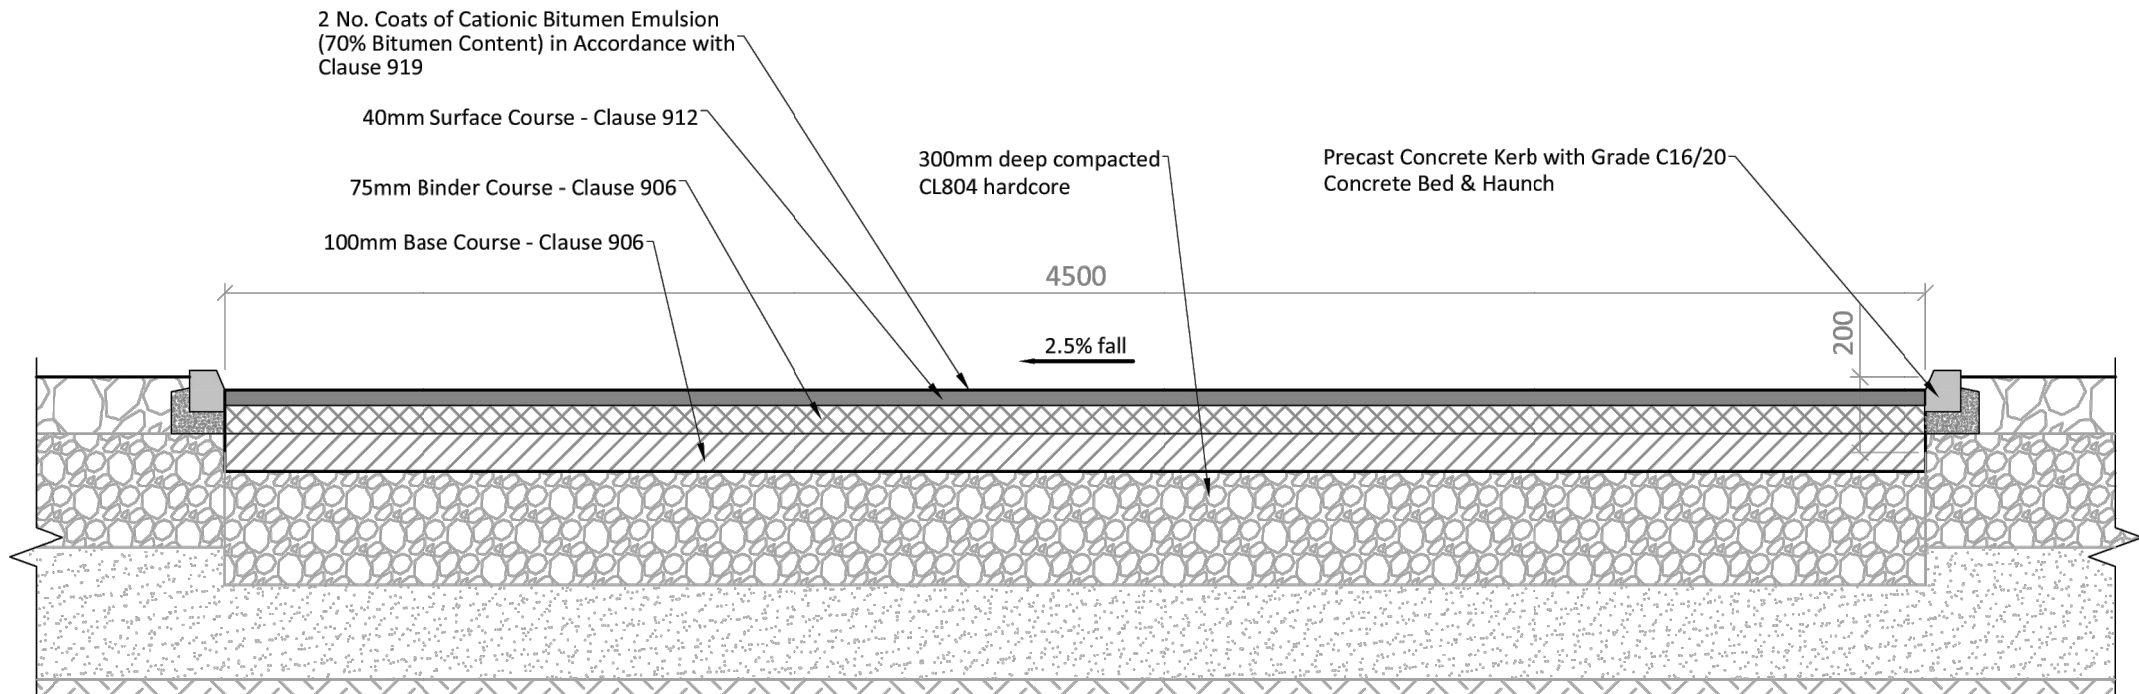

Typical Section - Asphalt Access Road
SCALE 1:20

Notes:
1. Dimensions shown are in millimeters

Project: Ballynalacken Windfarm	
Drawing Title: Site Compound Details	
Drawing Number: BWF-SS6	
Sheet Size: A2	Scale: As shown
Drawn by: Conor Brett	Date produced: 24 February 2025



Conor Brett
Ecopower Limited
Zetec House, Purcellsinnch IDA Business Park
Dublin Road, Kilkenny - R95 WV80

Landline - 056-7750140 (Ext 204)
Mobile - +353 (0)87-6531458

ECOPOWER