



DETAIL C

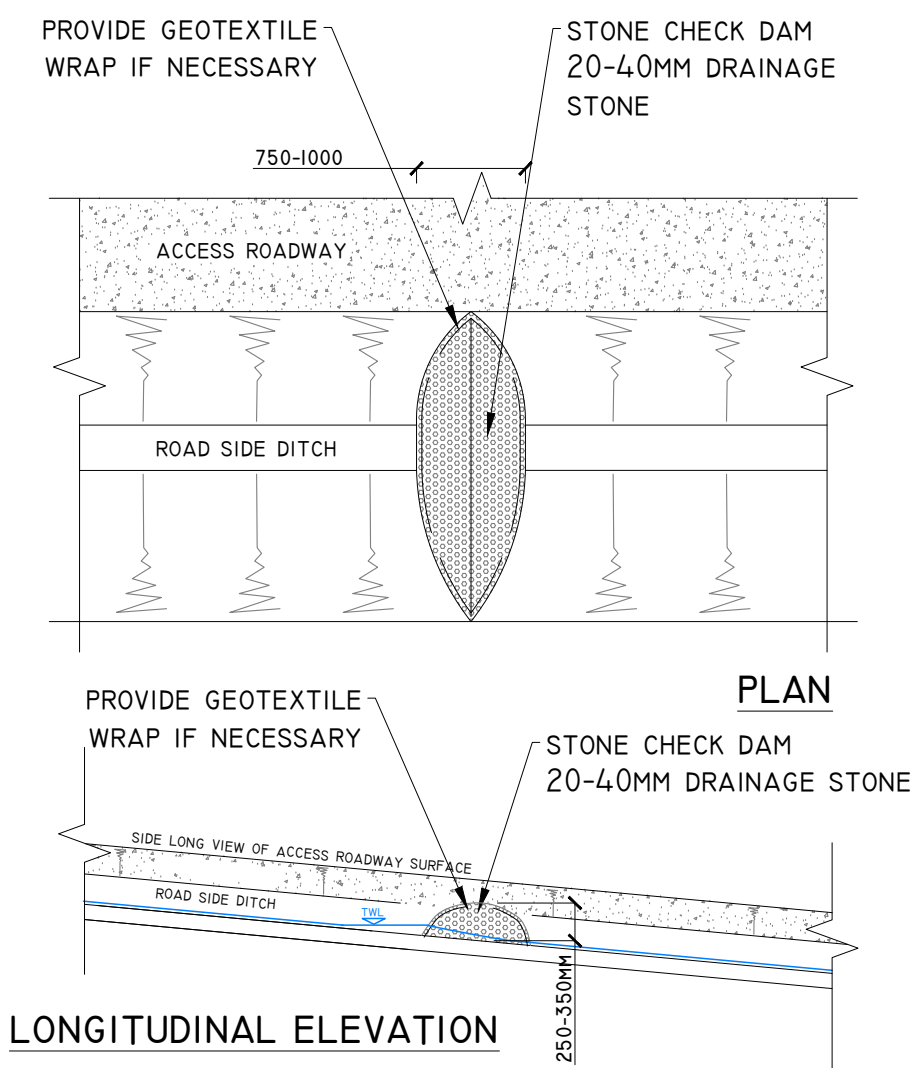


TYPE X - CHECK DAM DETAIL
SCALE 1:50


DETAIL D

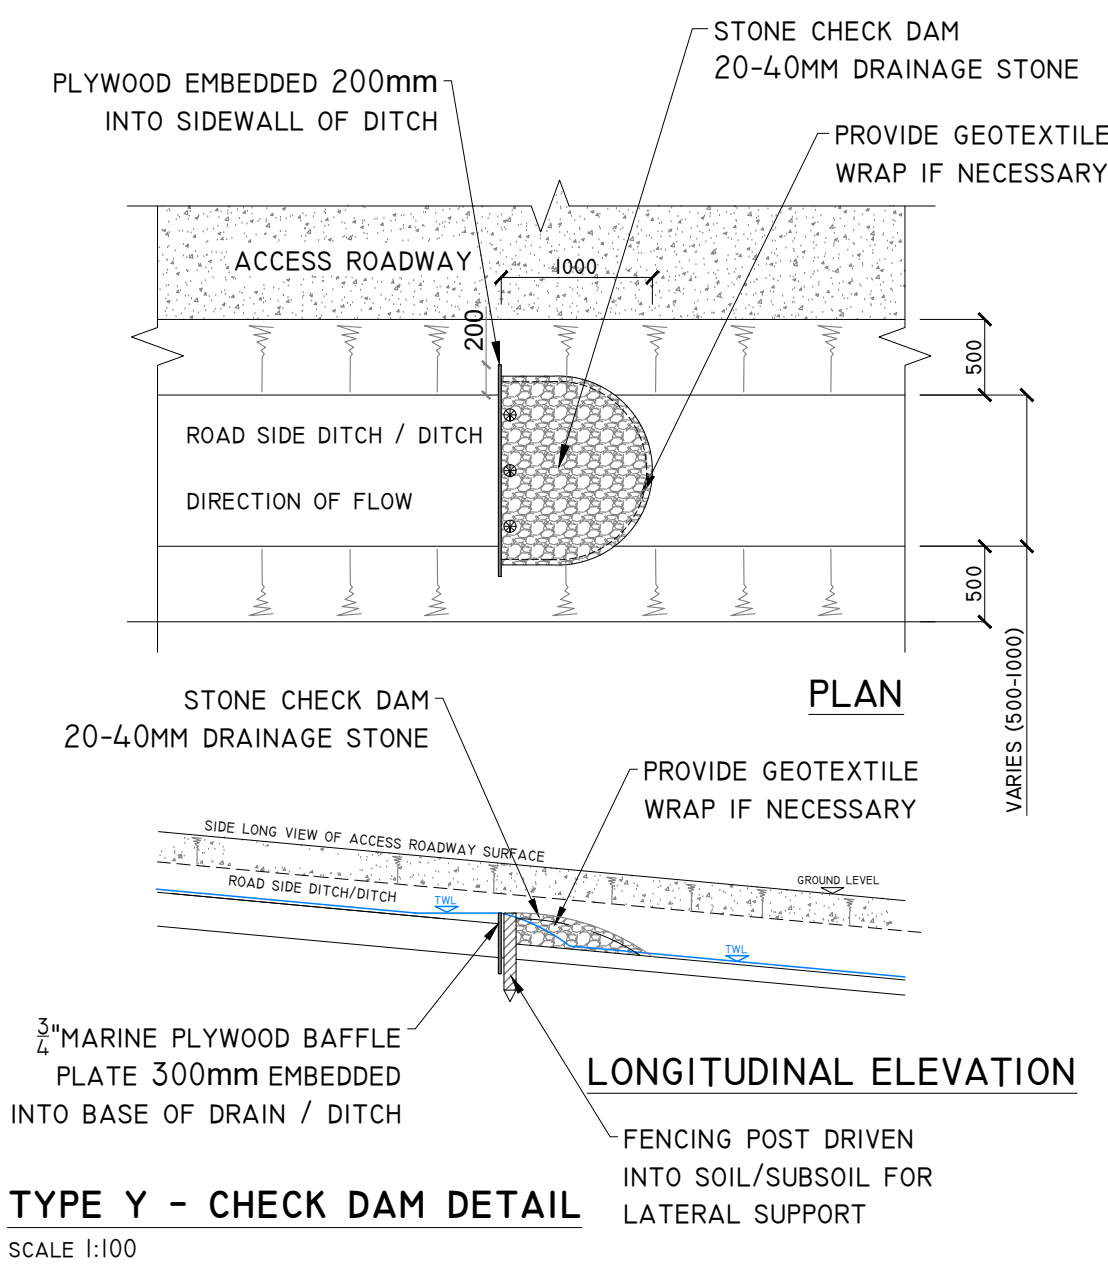

TYPE Y - CHECK DAM DETAIL
SCALE 1:100

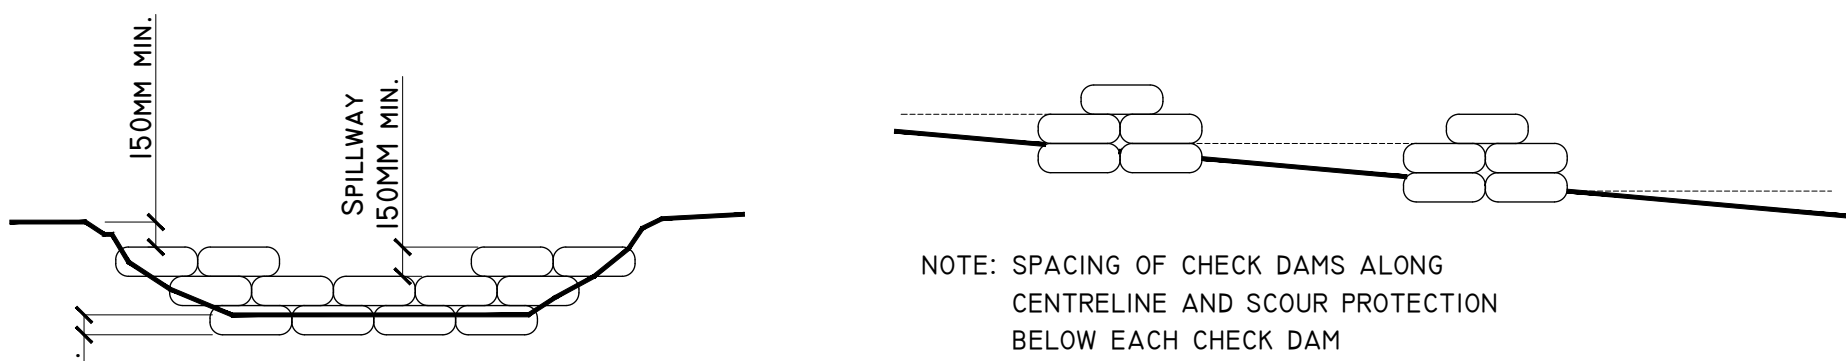


DETAIL CI

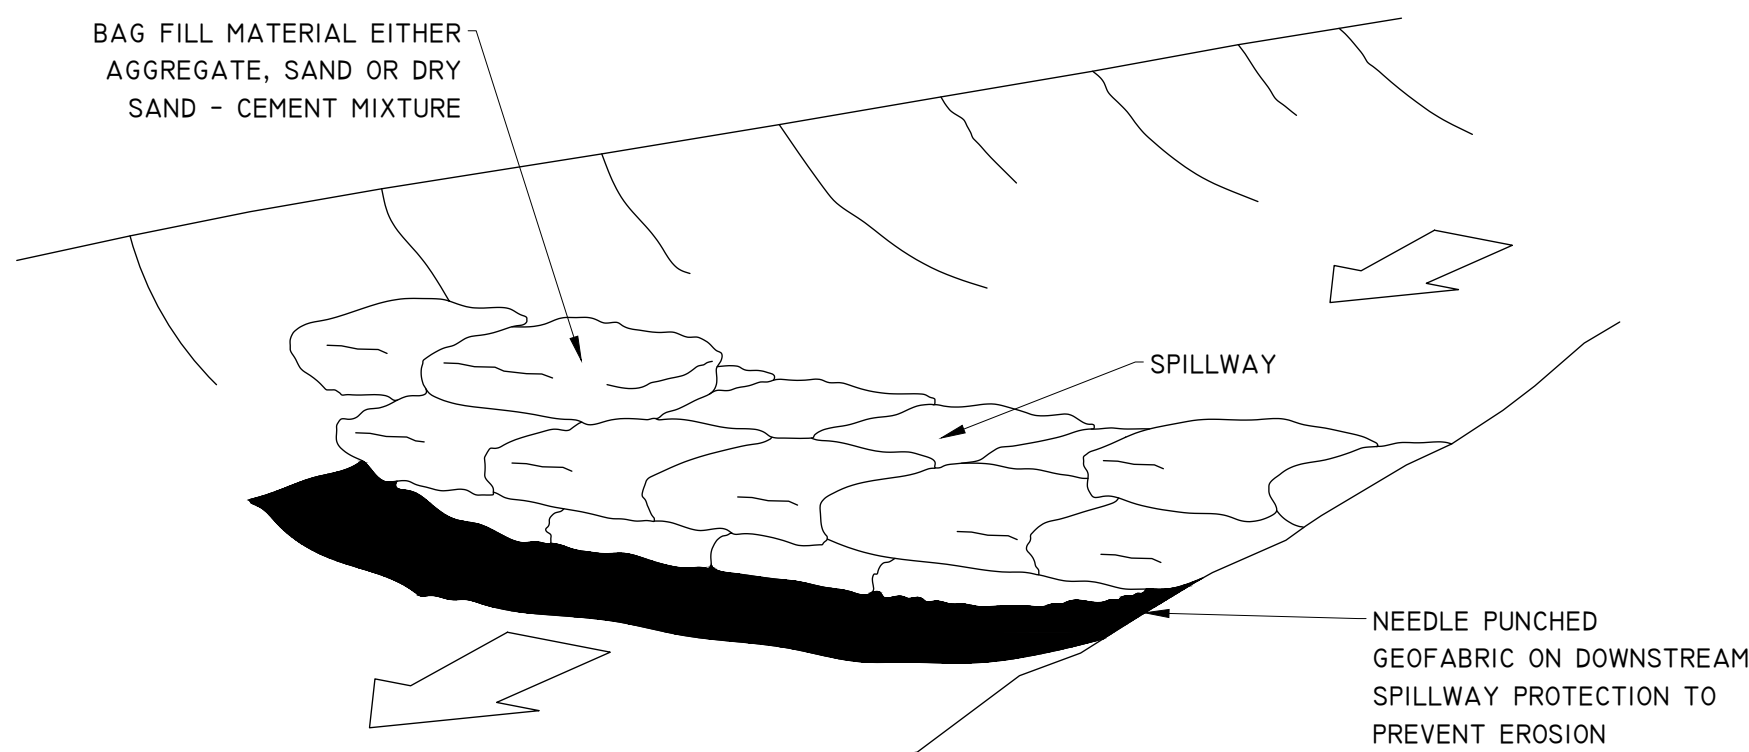

TEMPORARY CHECK DAM / SETTLEMENT POND OVERFLOW
SAND FILLED BAG CONSTRUCTION
SCHEMATIC - NOT TO SCALE



DETAIL E

TYPICAL PIPE SPILLWAY DETAIL
SCHEMATIC - NOT TO SCALE

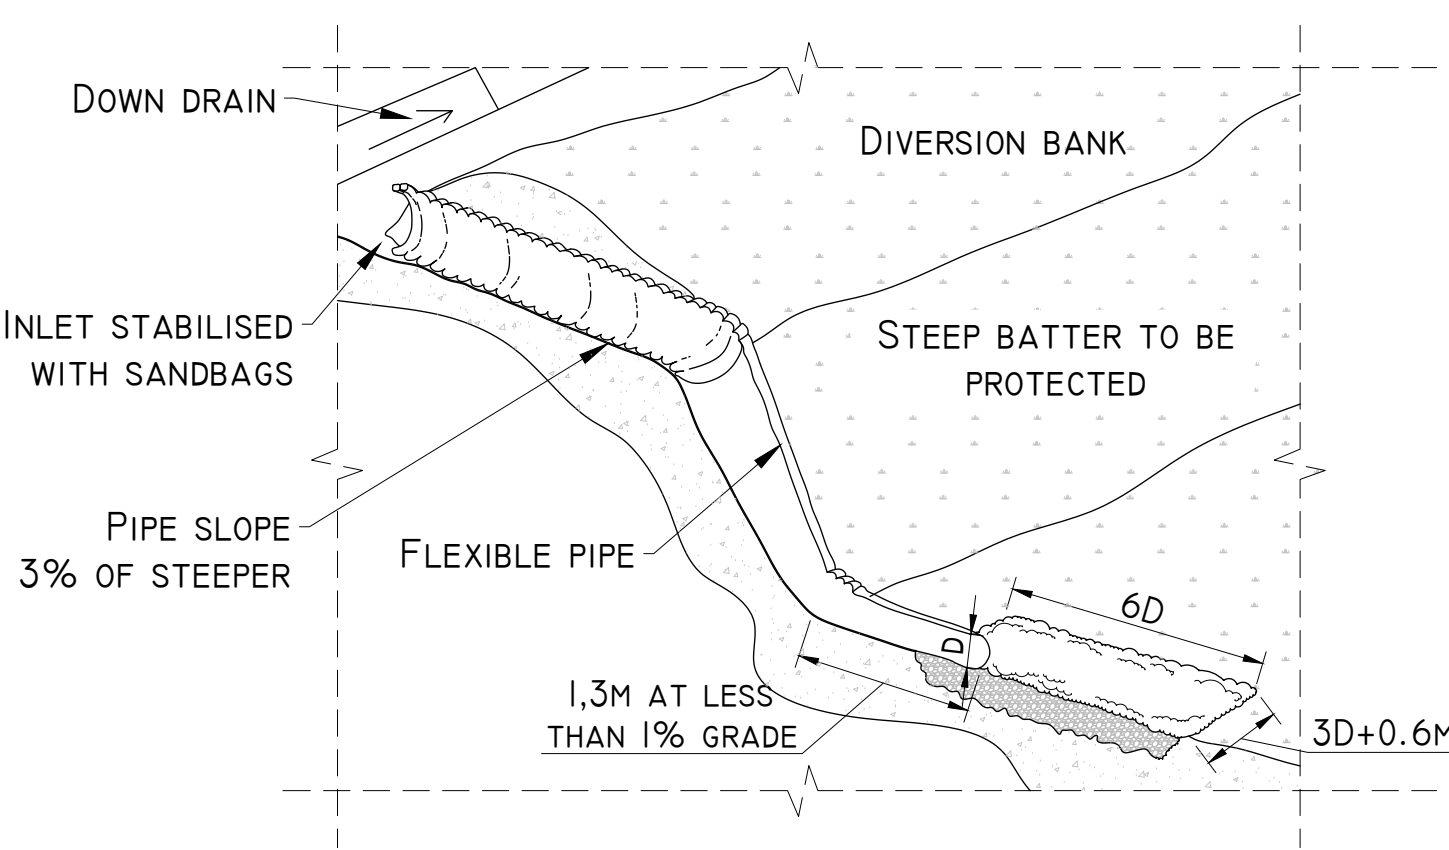


DETAIL C2


TEMPORARY CHECK DAM / SETTLEMENT POND OVERFLOW
SCHEMATIC - NOT TO SCALE

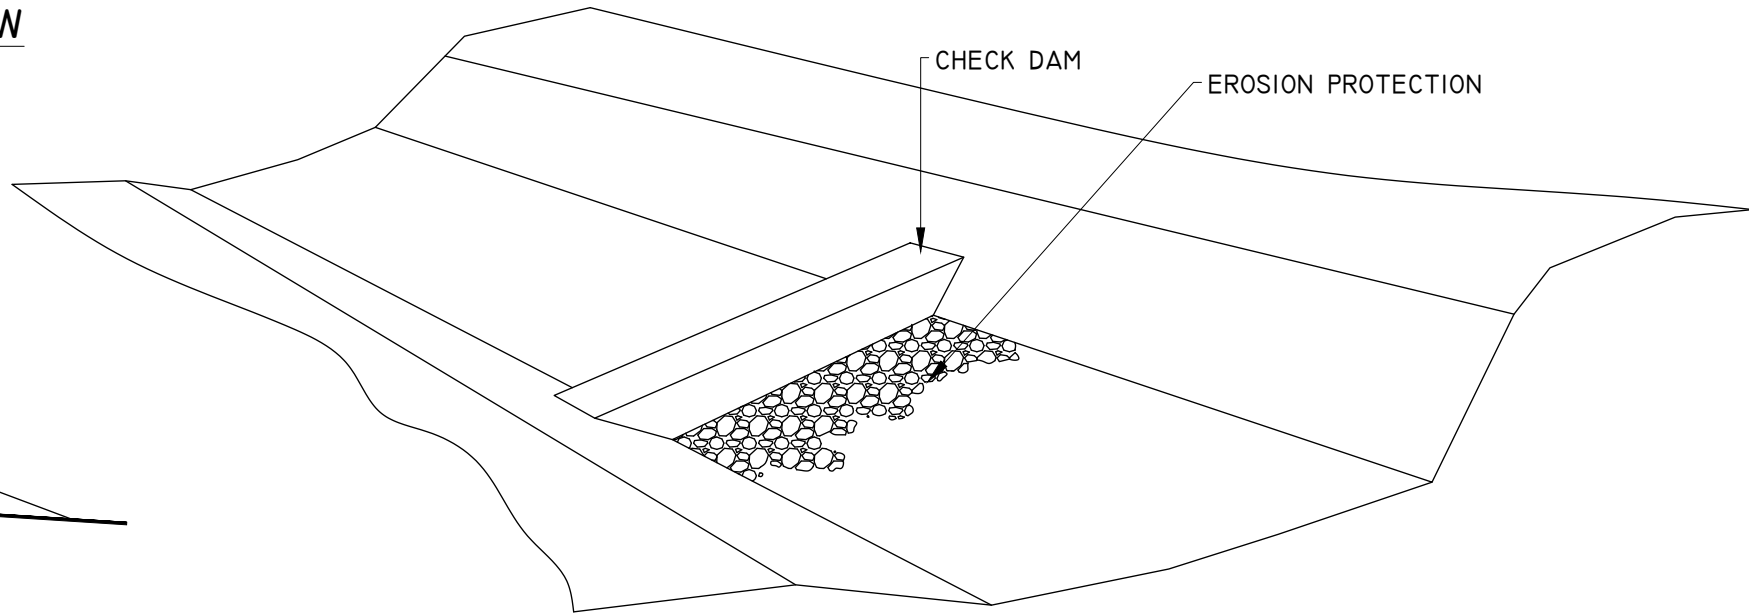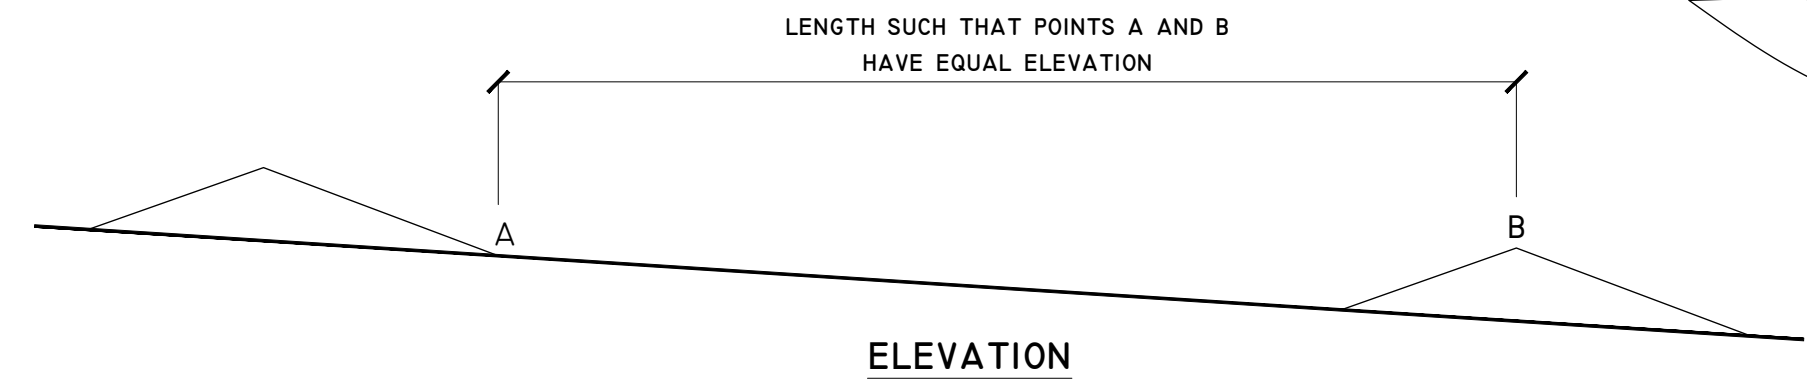

DETAIL F-I

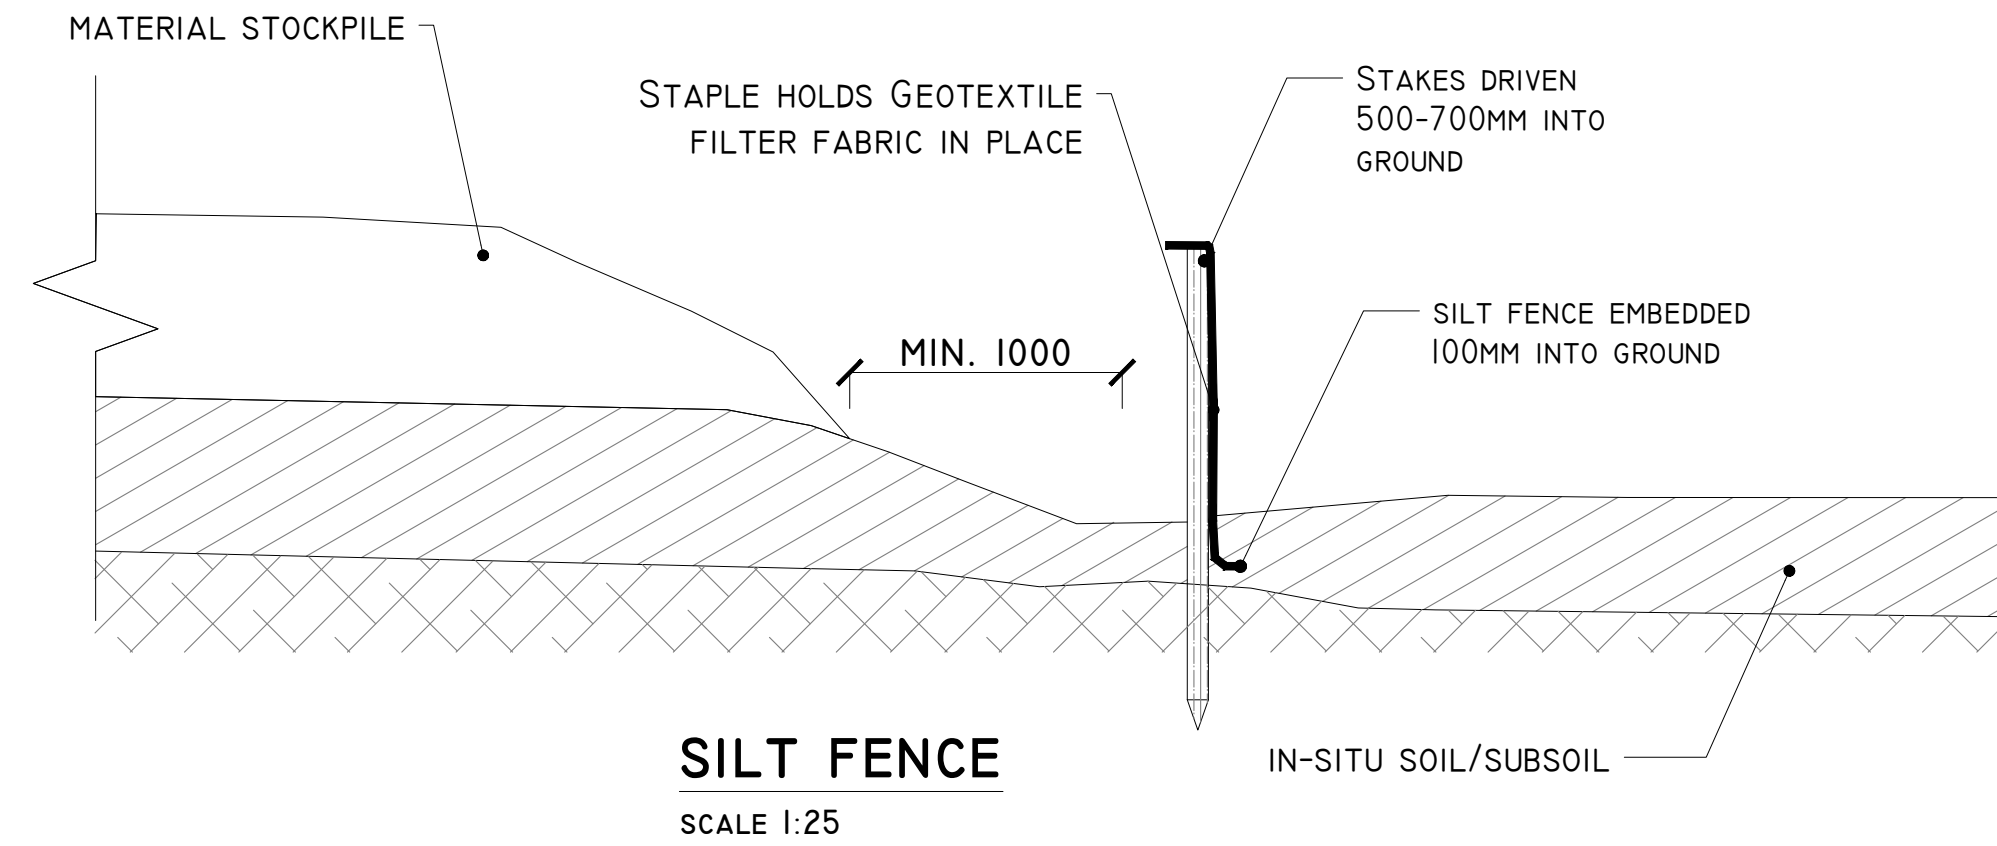


DETAIL F-II

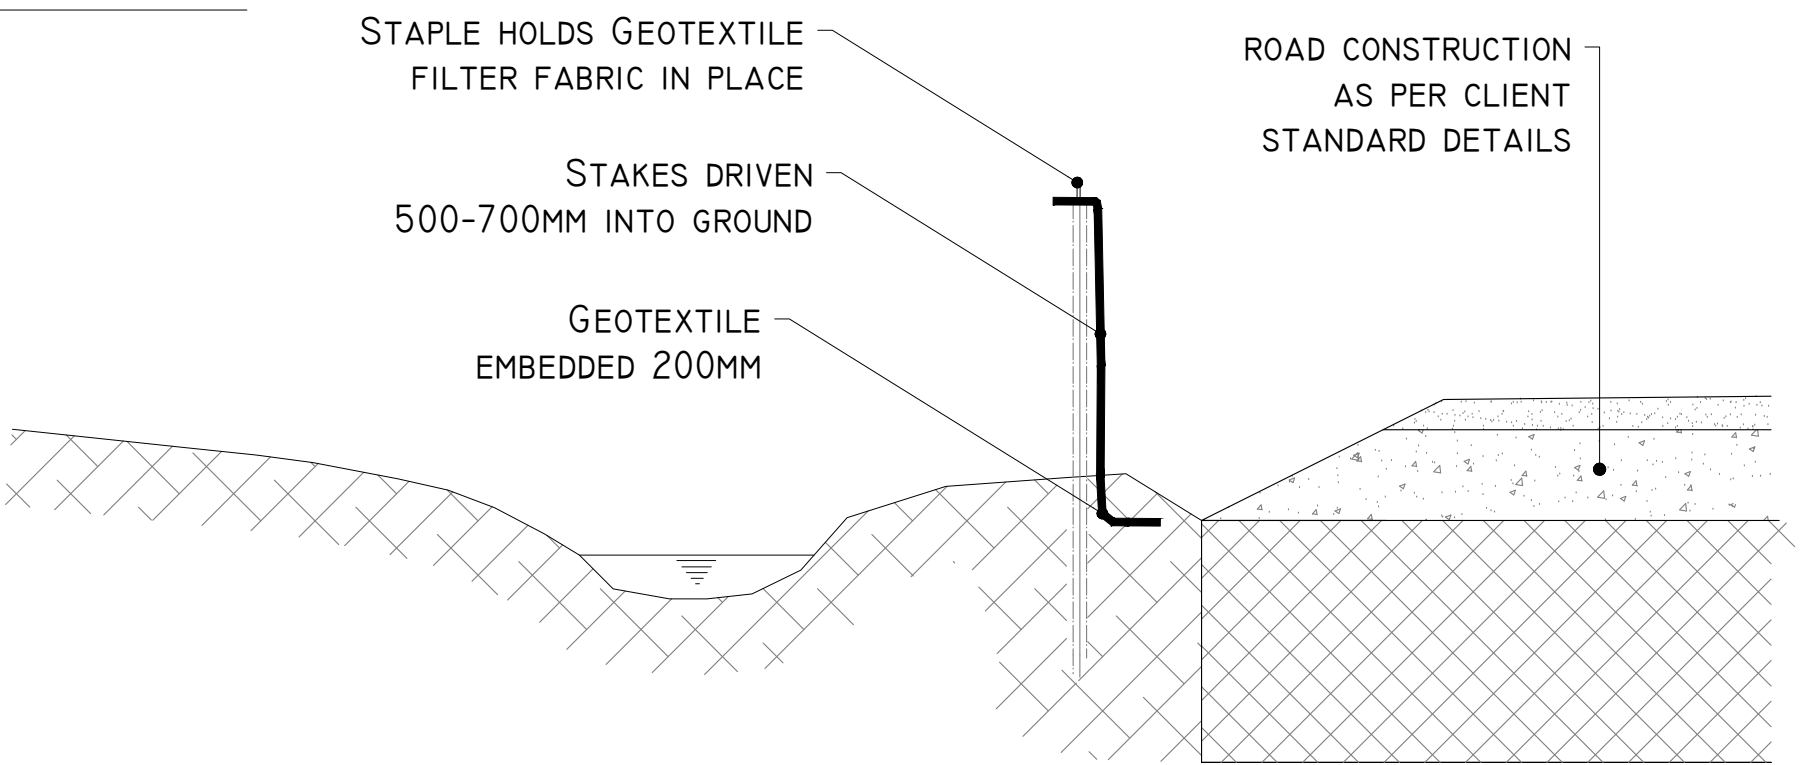

SILT FENCE FOR WATERCOURSE PROTECTION
SCALE 1:25

PROJECT DESIGN DRAWING NOTES
1. DRAWINGS ISSUED ARE FOR PLANNING STAGE ONLY.
2. COPYRIGHT, ALL RIGHTS RESERVED. NO PART HERE WITH MAY BE COPIED OR REPRODUCED PARTIALLY OR WHOLLY IN ANY FORM WHATSOEVER WITHOUT THE PRIOR NOTICE OF THE COPYRIGHT OWNER HYDRO-ENVIRONMENTAL SERVICES.
3. DO NOT SCALE OFF THIS DRAWING. FIGURED METRIC DIMENSIONS ONLY SHOULD BE TAKEN OFF THIS DRAWING.

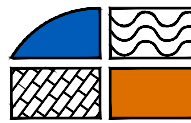24/02/25	Planning	MG	MG
Date	Description	Chkd	Signed
Revisions			
<div><div></div><div><p>22 Lower Main St Dungannon Co. Waterford Ireland</p><p>tel: +353 (0) 58-44122 tel: +353 (0) 58-44244 email: info@hydroenvironmental.ie web: www.hydroenvironmental.ie</p></div></div>			
Client:		EcoPOWER	
Job:		BALLYNALACKEN WF, Co. KILKENNY	
Title:		DRAINAGE DETAILS 2	
Figure No:		D502	
Drawing No: P1562-0-0225-A1-D502-00B			
Sheet Size: A1		Project No.: P1562-0	
Scale: as shown (A1)		Drawn By: MG/GA	
Date: 24/02/2025		Checked By: MG	