


TYPICAL WINDFARM ROADS DETAIL WITH INTERNAL WINDFARM  
CABLES TRENCH INCLUDED

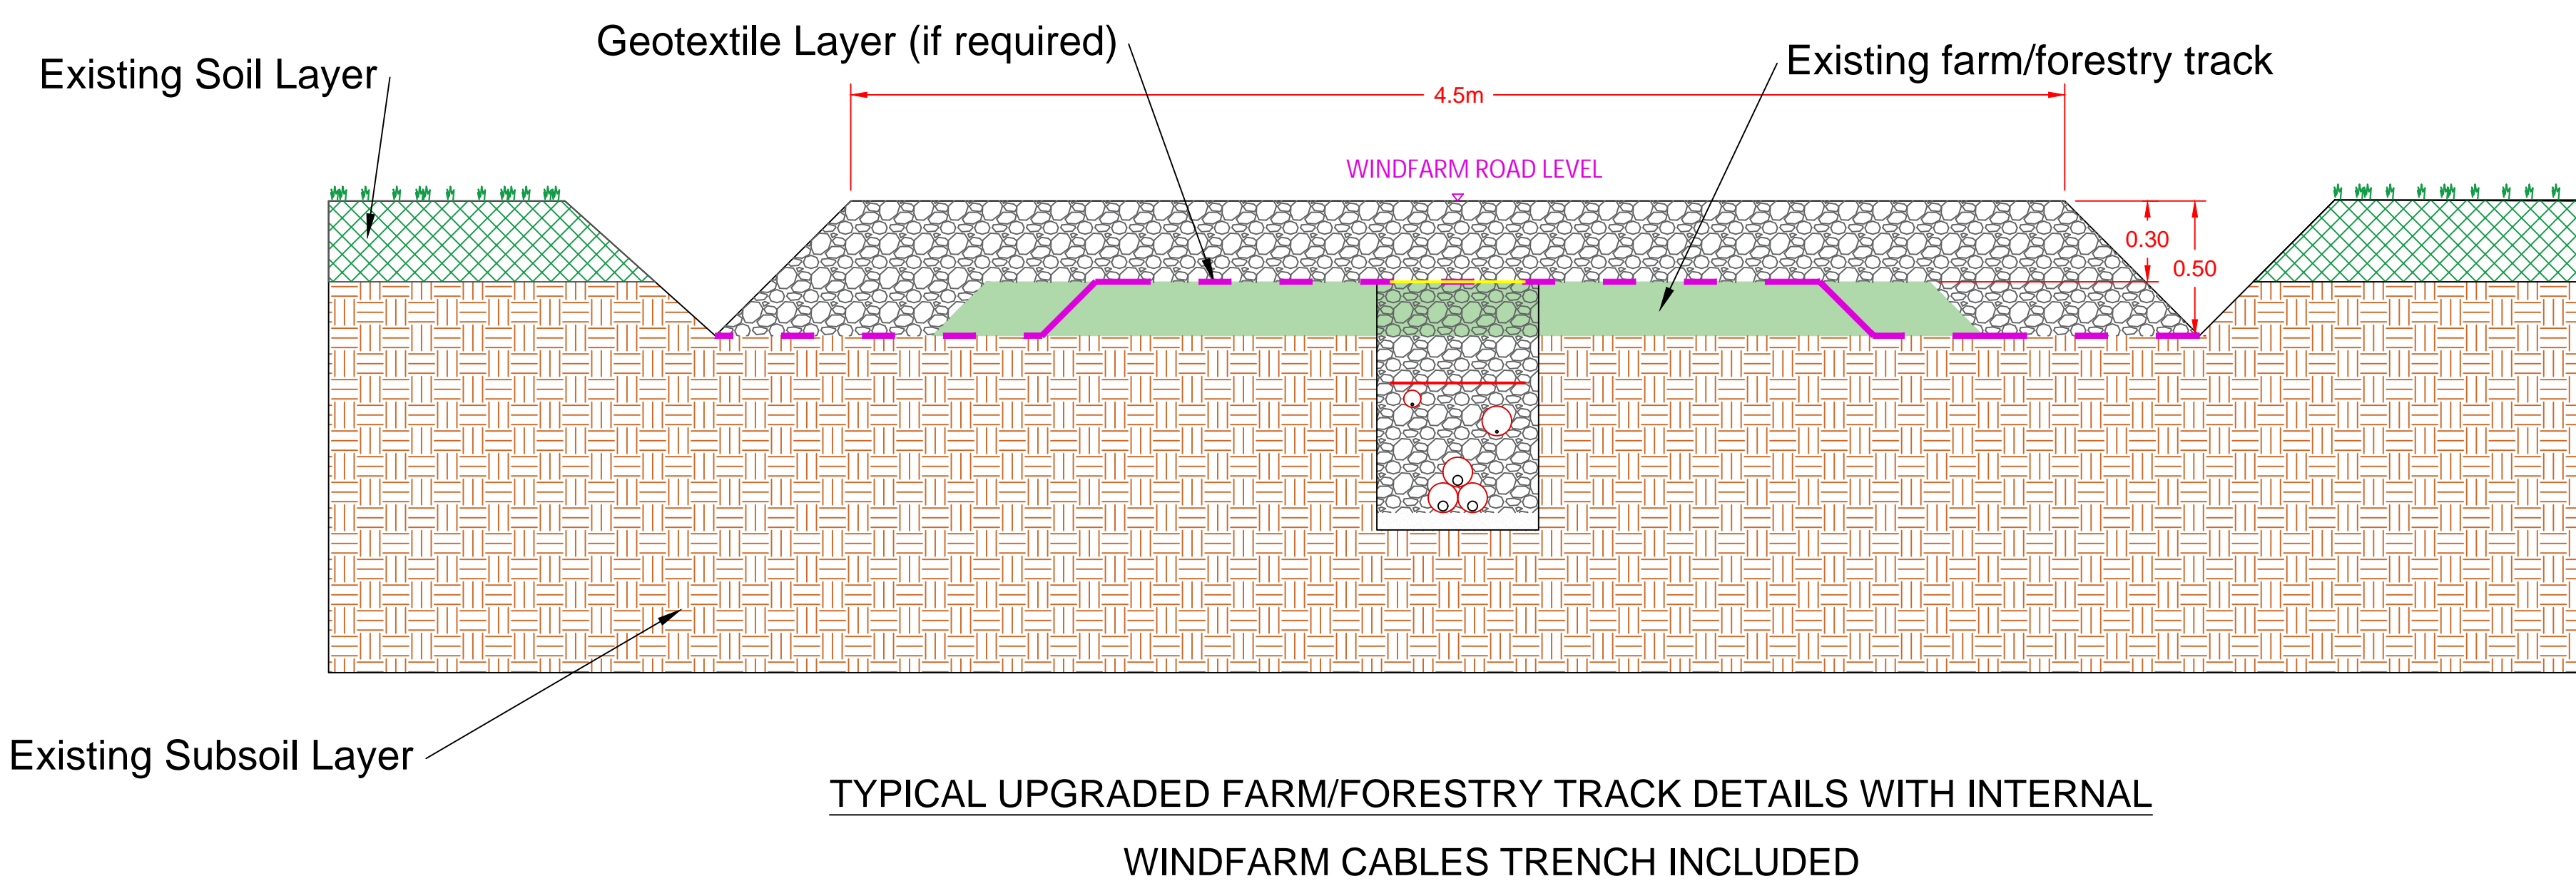

TYPICAL UPGRADED FARM/FORESTRY TRACK DETAILS WITH INTERNAL  
WINDFARM CABLES TRENCH INCLUDED

Note:  
Cut and Fill areas will be sloped at ratio of 1(v):1.5(h)


All dimensions shown in meters

Project:  
Ballynalacken Windfarm


Drawing Title:  
Windfarm Roads and Internal  
Windfarm Cable Details

Drawing Number: BWF-14


Sheet Size: A1	Scale: 1 : 20
Drawn by: Conor Brett	Date produced: 24 February 2025

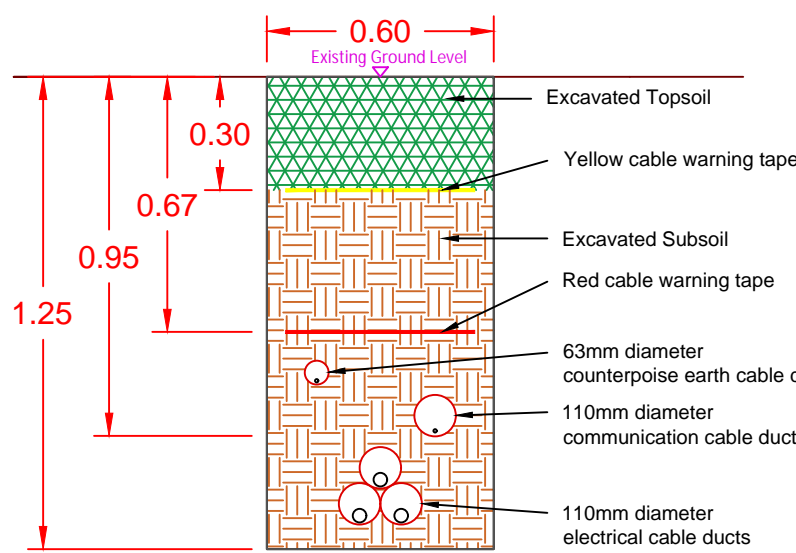


CABLES TRENCH - TYPICAL SINGLE CIRCUIT TRENCH SECTION  
THROUGH AGRICULTURAL LANDS

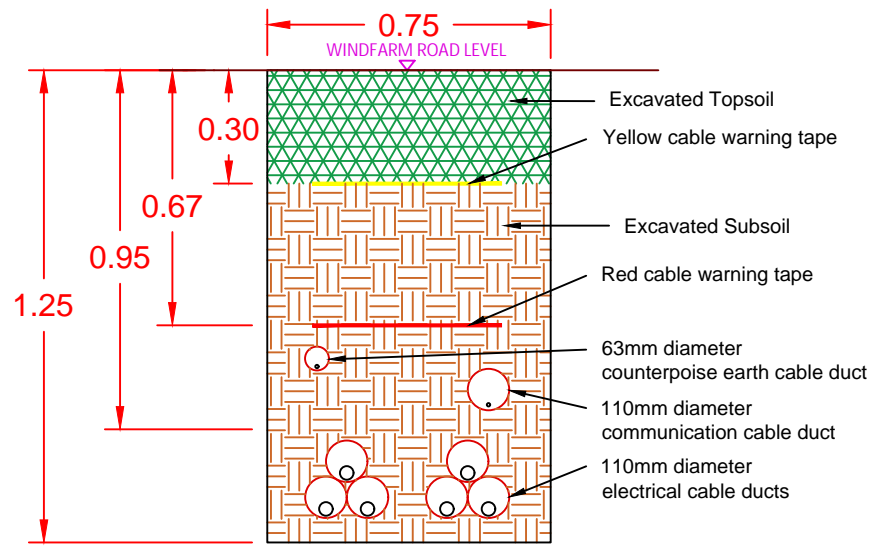


CABLES TRENCH - TYPICAL DOUBLE CIRCUIT  
TRENCH SECTION THROUGH AGRICULTURAL LANDS

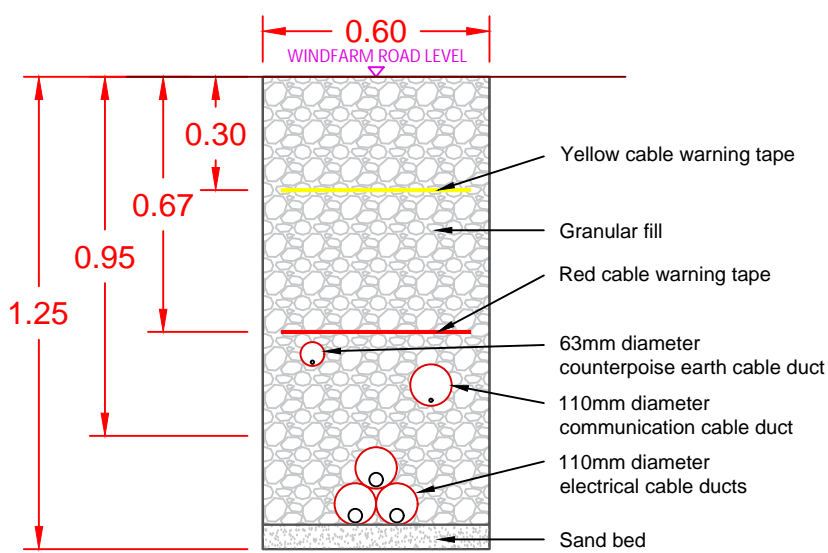

CABLES TRENCH - TYPICAL SINGLE CIRCUIT TRENCH SECTION  
THROUGH WINDFARM ROADS

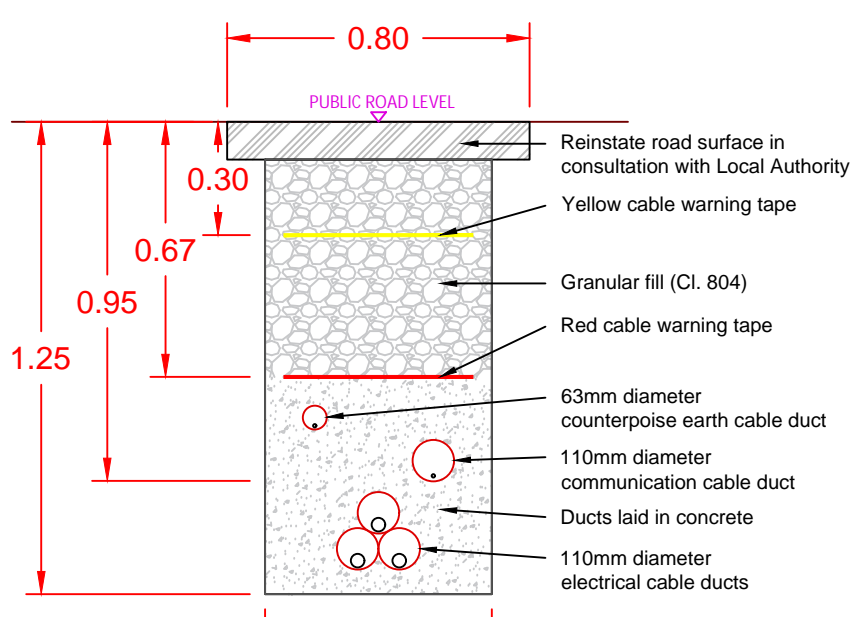

CABLES TRENCH - TYPICAL SINGLE CIRCUIT TRENCH SECTION  
THROUGH PUBLIC ROADS

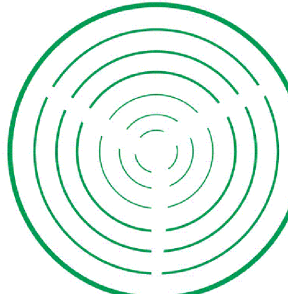

Conor Brett  
Ecopower Limited  
Zetec House, Purcellstown IDA Business Park  
Dublin Road, Kilkenny - R95 WV80  
Landline - 056-7750140 (Ext 204)  
Mobile - +353 (0)87-6531458

ECOPOWER