
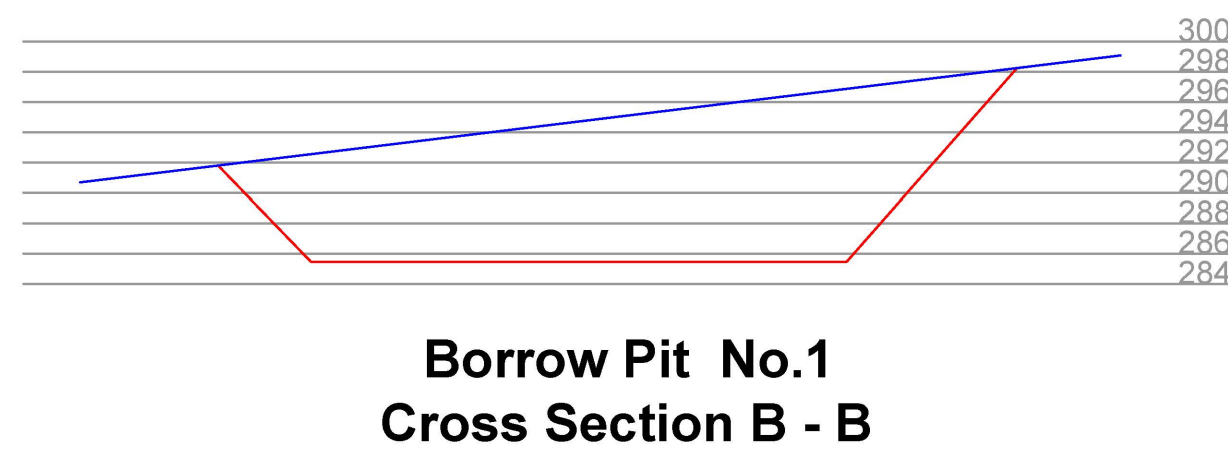
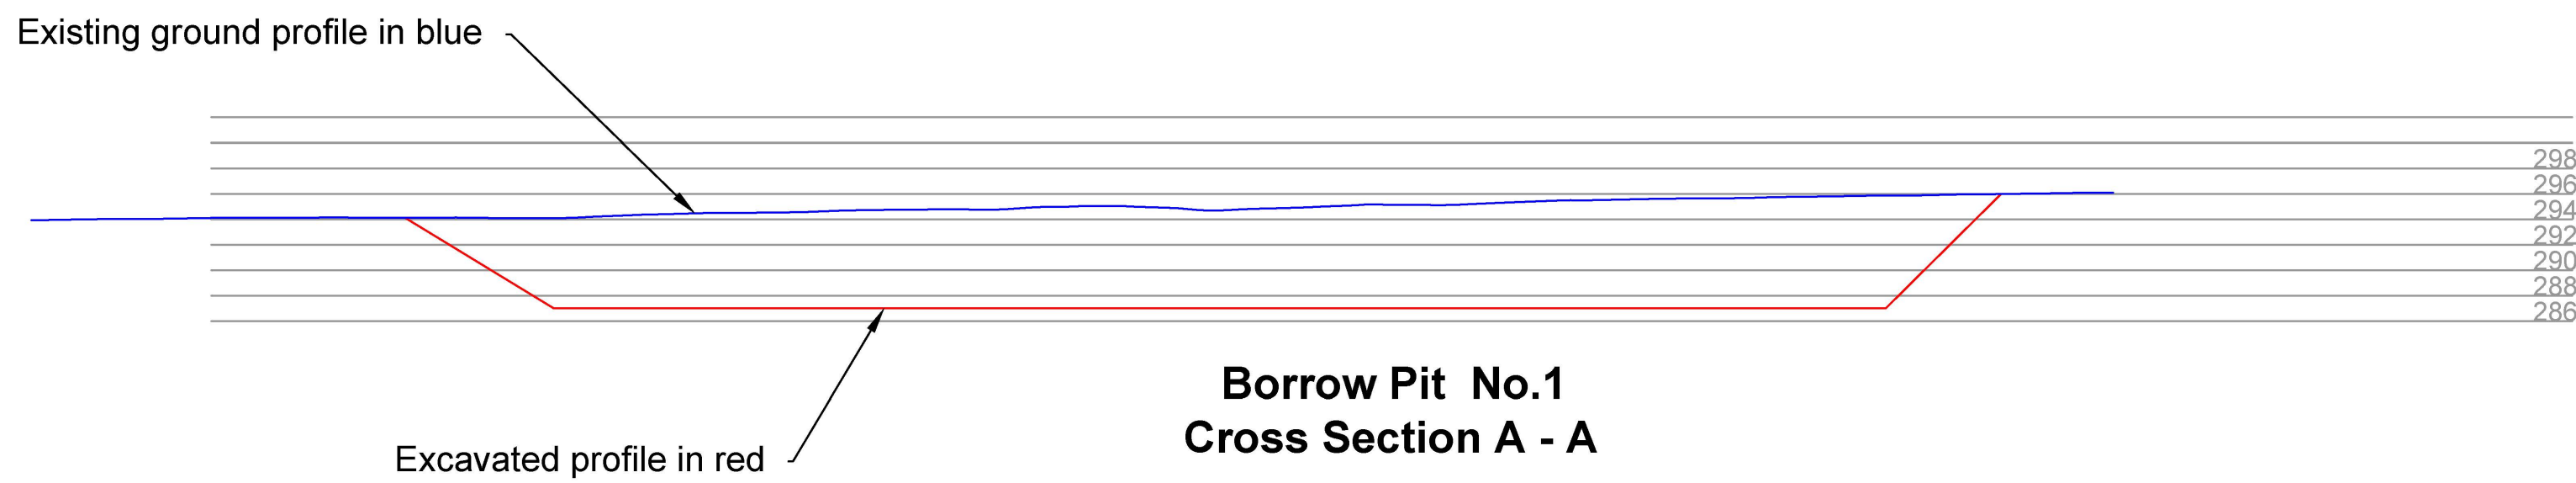


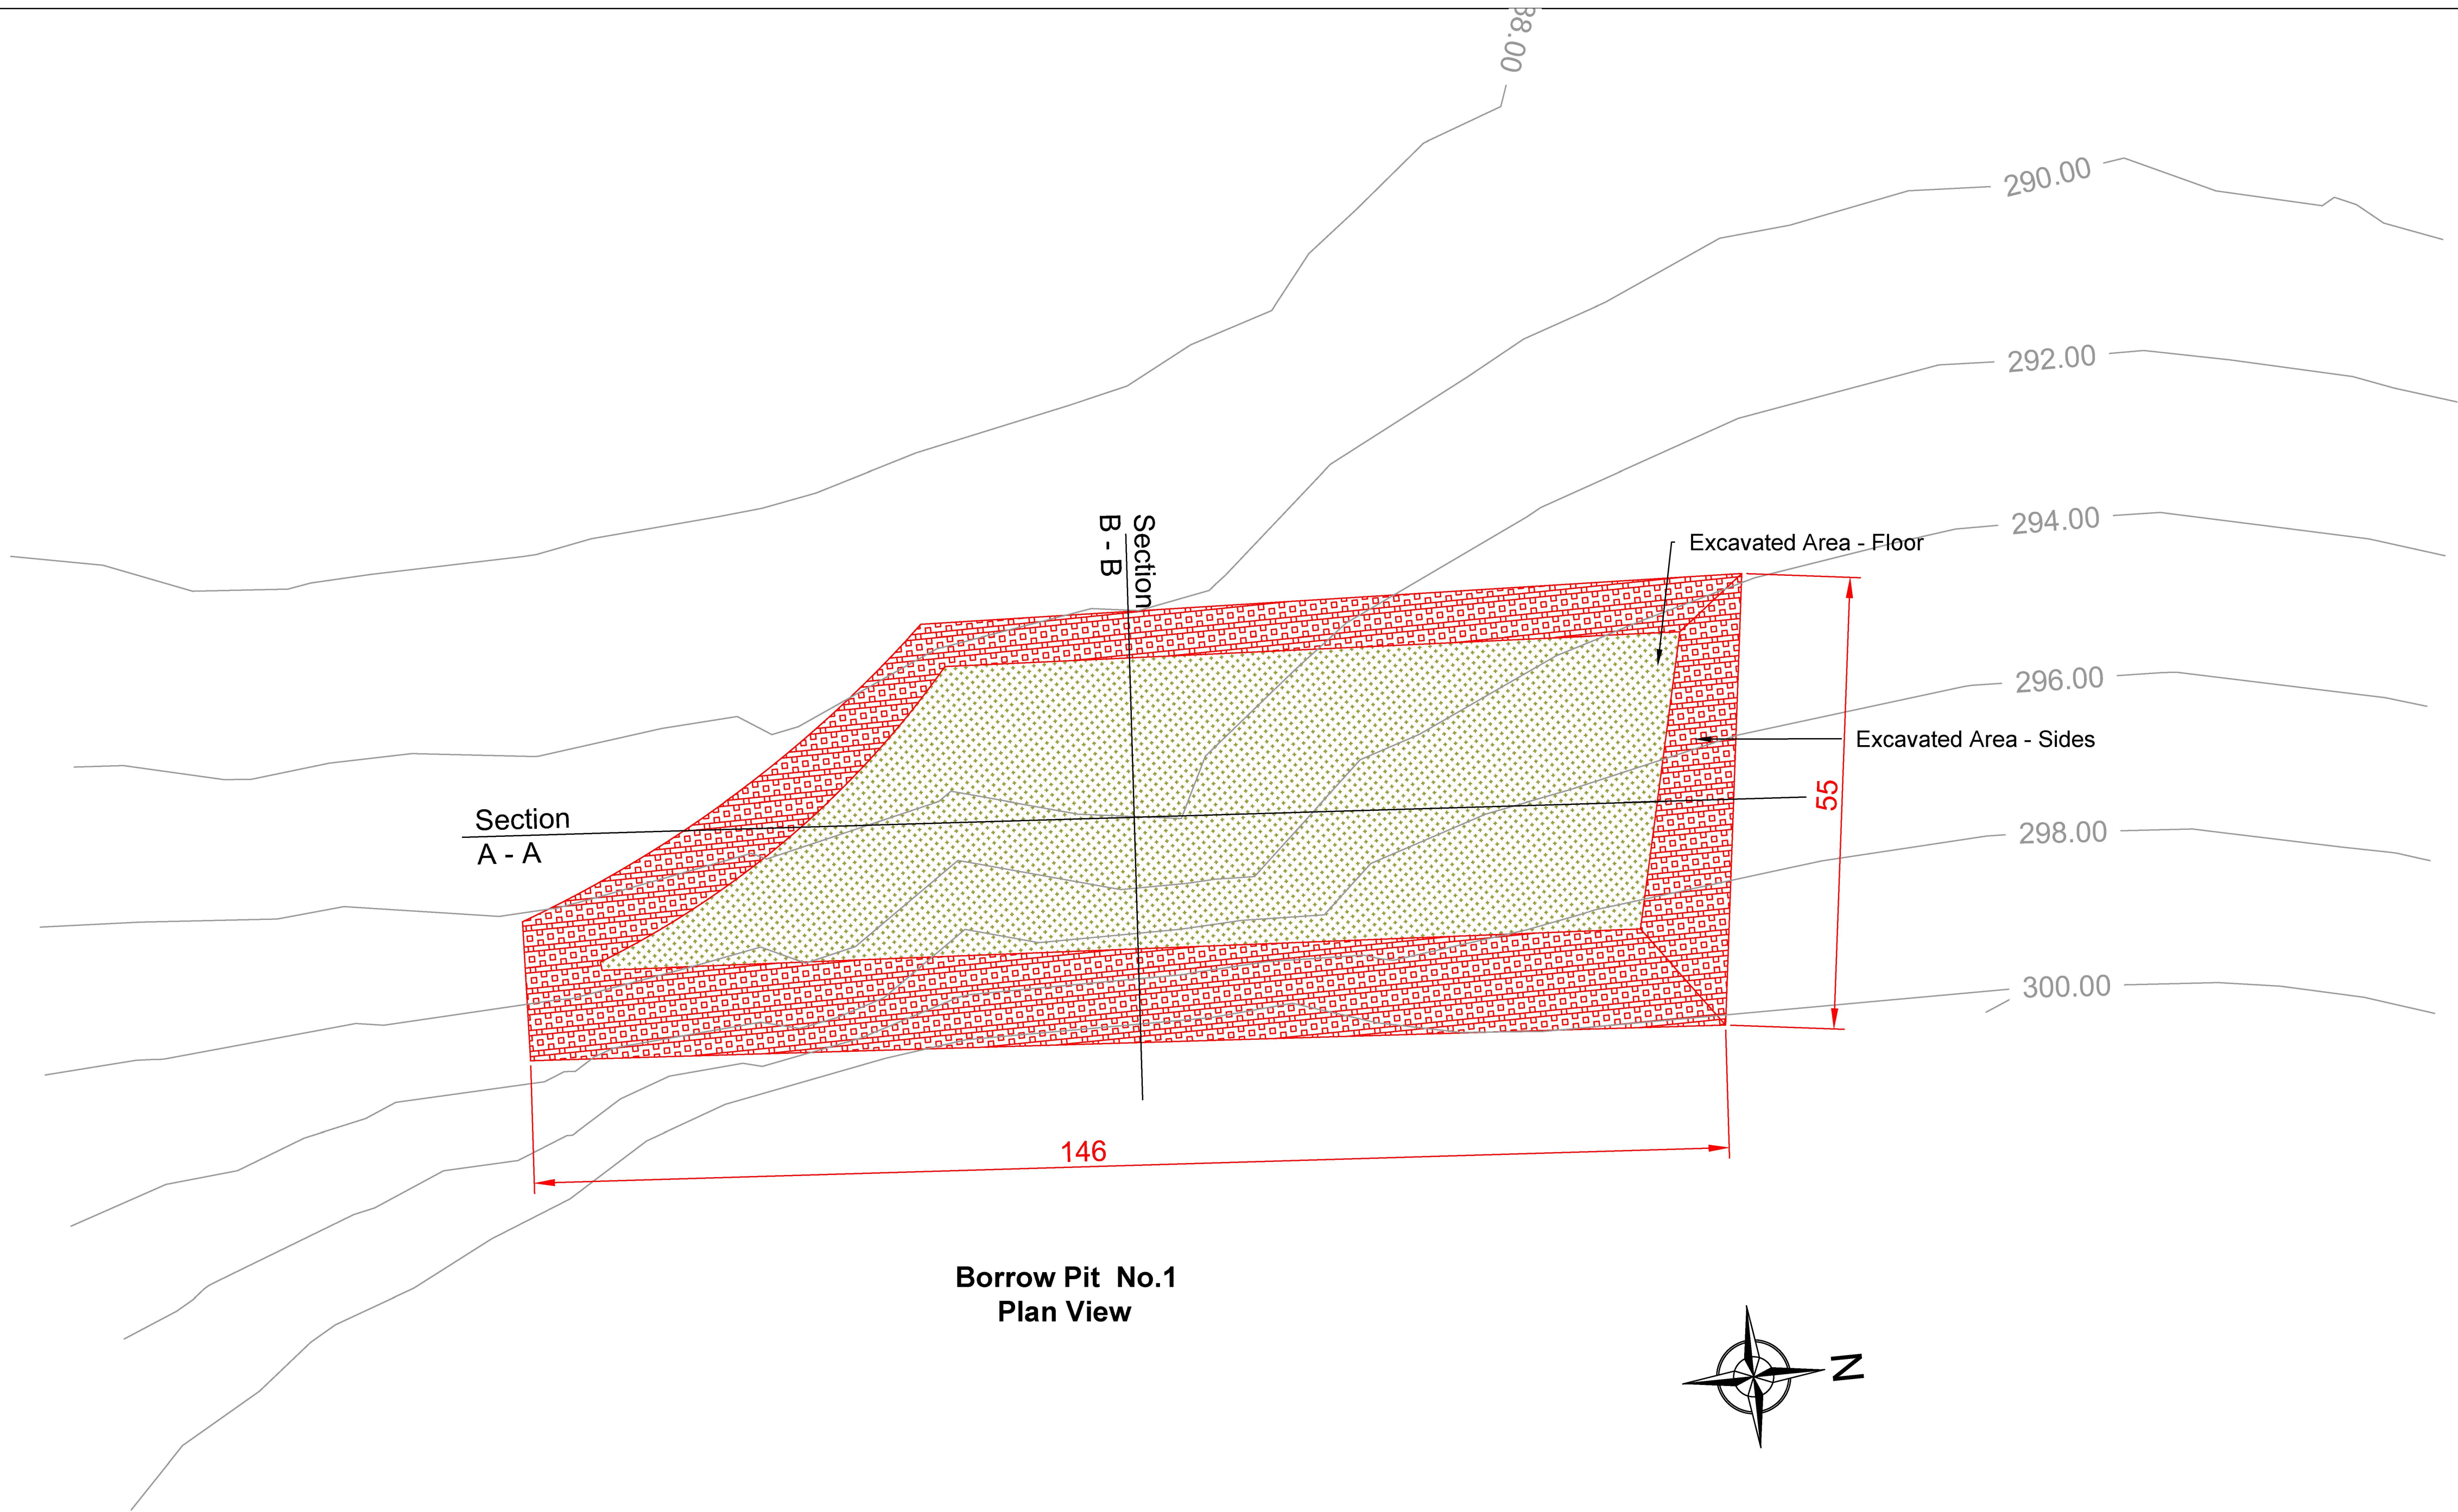

Dimensions shown in meters


Maps Printed under Ordnance Survey Ireland Licence CYAL50415883
• • Ordnance Survey Ireland/Government of Ireland

Project:
Ballynalacken Windfarm

Drawing Title:
Borrow Pit No.1 Details

Drawing Number: BWF-18.1

Sheet Size: A1	Scale: 1 : 500
Drawn by: Conor Brett	Date produced: 24 February 2025

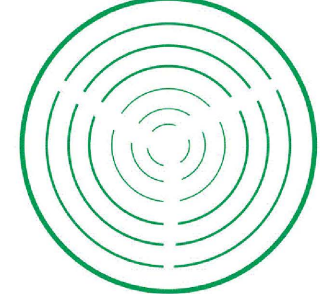

Conor Brett
Ecopower Limited
Zetec House, Purcellsinnh IDA Business Park
Dublin Road, Kilkenny - R95 WV80
Landline - 056-7750140 (Ext 204)
Mobile - +353 (0)87-6531458

ECOPOWER